


TOTAL EXTENT (1.43AC) : 5787 M<sup>2</sup>  
 ROAD AREA : 1560 M<sup>2</sup>  
 NO. OF PLOTS : 20 Nos.

**NOTE**

1. SPLAY 10'x10'
2. MEASUREMENTS INDICATED ARE EXCLUDING SPLAY DIMENSION
3. ROAD AREA ARE ALREADY HANDED OVER TO LOCAL BODY VIDE GIFT DEED DOC. NO. 2748/2000 DATED : 9-6-2000.

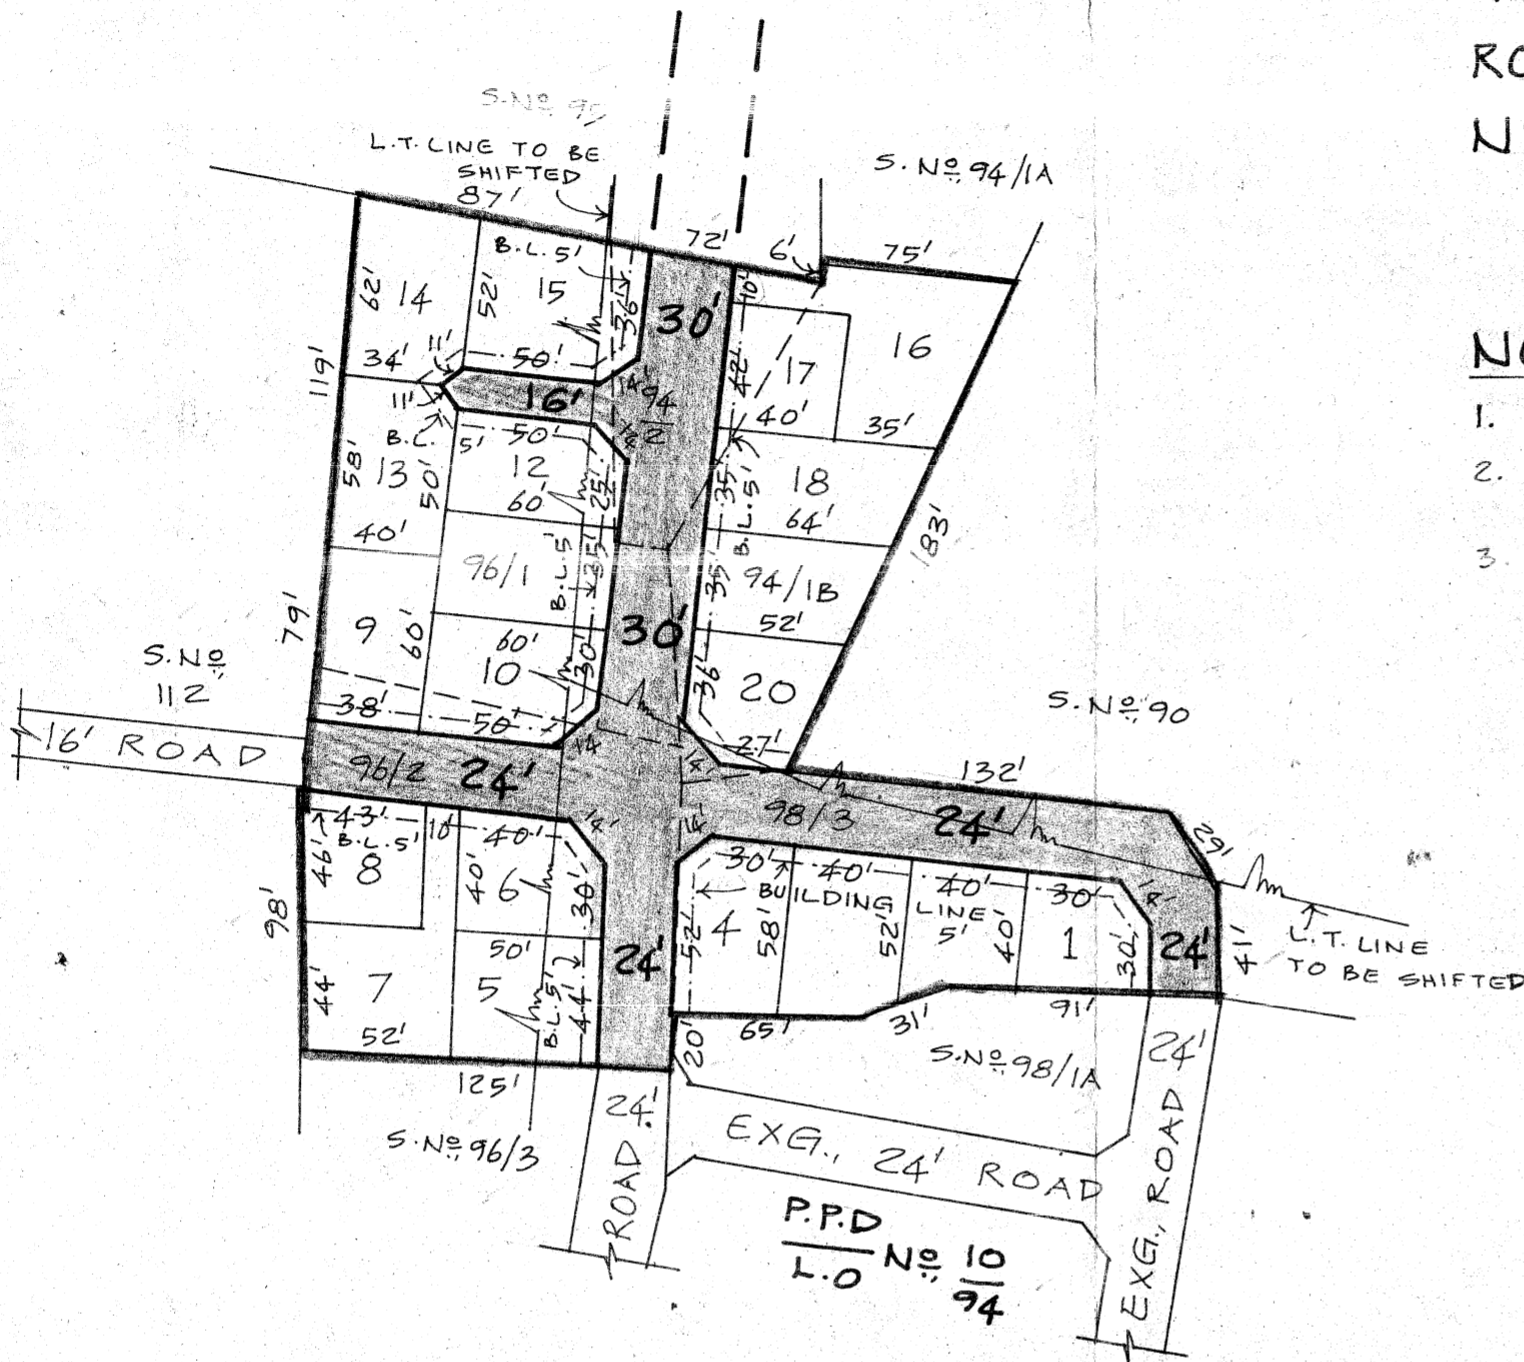

Traced by P.A.II  
 27/6/2000

P.A.I (V.K)  
 27/6/2000

S.A. (R.K)

D.P. (M.S)

SEMBAKKAM TOWN PANCHAYAT  
 LAY OUT OF HOUSE SITES IN S.NOs 94/1B, 2, 96/1, 2 & 98/3  
 OF SEMBAKKAM VILLAGE.  
 SCALE : 66 FEET TO AN INCH.

P.P.D L.O No. 54/2000  
 APPROVED

VIDE LETTER No. L1/28258/2000  
 DATED - 6-2000

29/6/2000  
 FOR MEMBER SECRETARY  
 CHENNAI METROPOLITAN  
 DEVELOPMENT AUTHORITY

