


+ 64

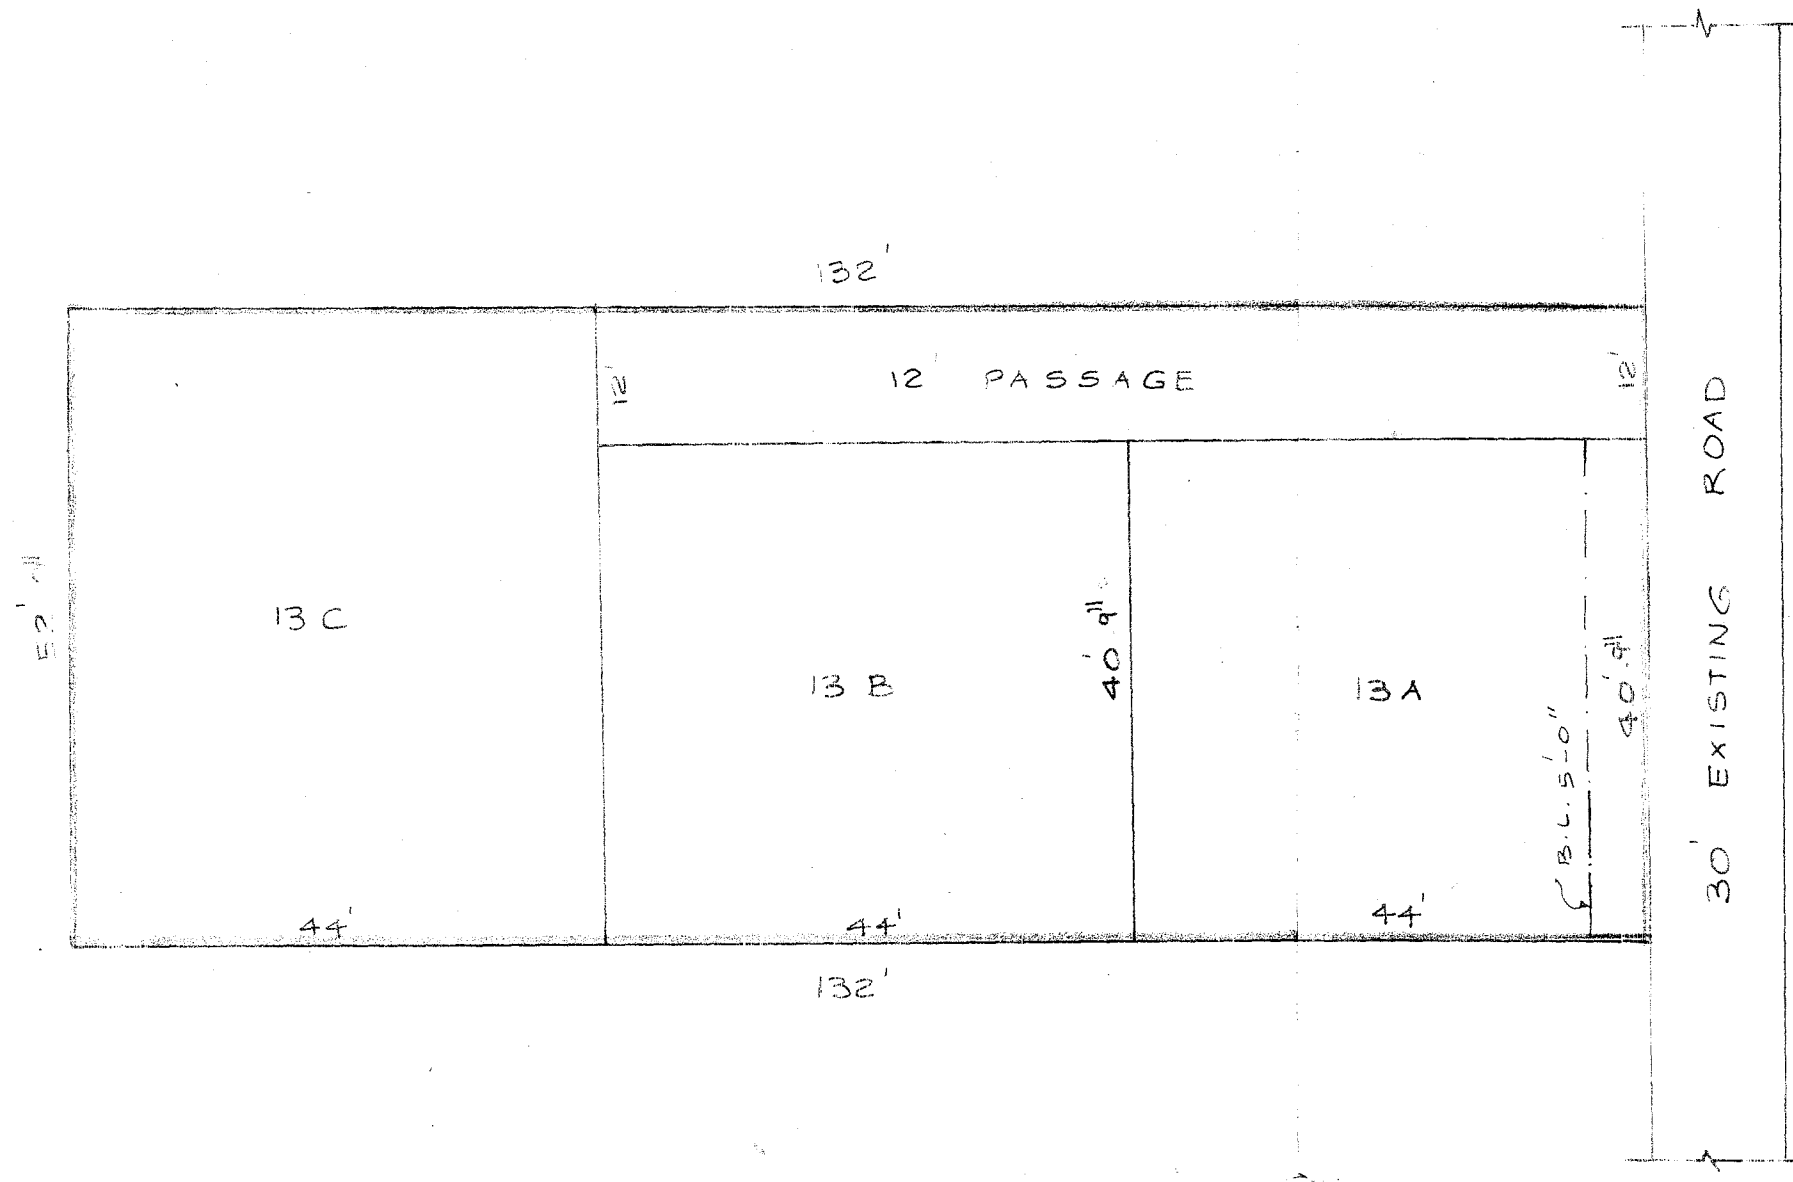

TOTAL EXTENT : 647 M<sup>2</sup>  
 NO OF PLOTS : 3 NRS.

D. Ranga  
 TRACED BY

P.P.D No 64  
 L.O 2000

APPROVED  
 VIDE LETTER NO: LI/6505/2000  
 DATED 9.08.2000

OFFICE COPY

FOR MEMBER SECRETARY  
 CHENNAI METROPOLITAN  
 DEVELOPMENT AUTHORITY

PERUNGALATHUR TOWN PANCHAYAT  
 SUB-DIVISION OF HOUSE SITES IN P.O.T NO 13, S.NO 155/1A1A & 155/12  
 OF PERUNGALATHUR VILLAGE.  
 SCALE : 16 FEET TO AN INCH.

