


TOTAL EXTENT (I.OBAC) : 4370 M<sup>2</sup>  
 ROAD AREA : 801 M<sup>2</sup>  
 NO. OF PLOTS : 18 NOS  
 CONVENIENT SHOP SITE (C.S.) : 2 NOS

NOTE:

- 1. SPLAY 10' X 10'
- 2. MEASUREMENTS INDICATED ARE EXCLUDING SPLAY DIMENSIONS
- 3. ROAD AREA WERE ALREADY HANDLED OVER TO THE LOCAL BODY VIDE G.O. DATED 11.11.2000 DCC. NO 5784/2000

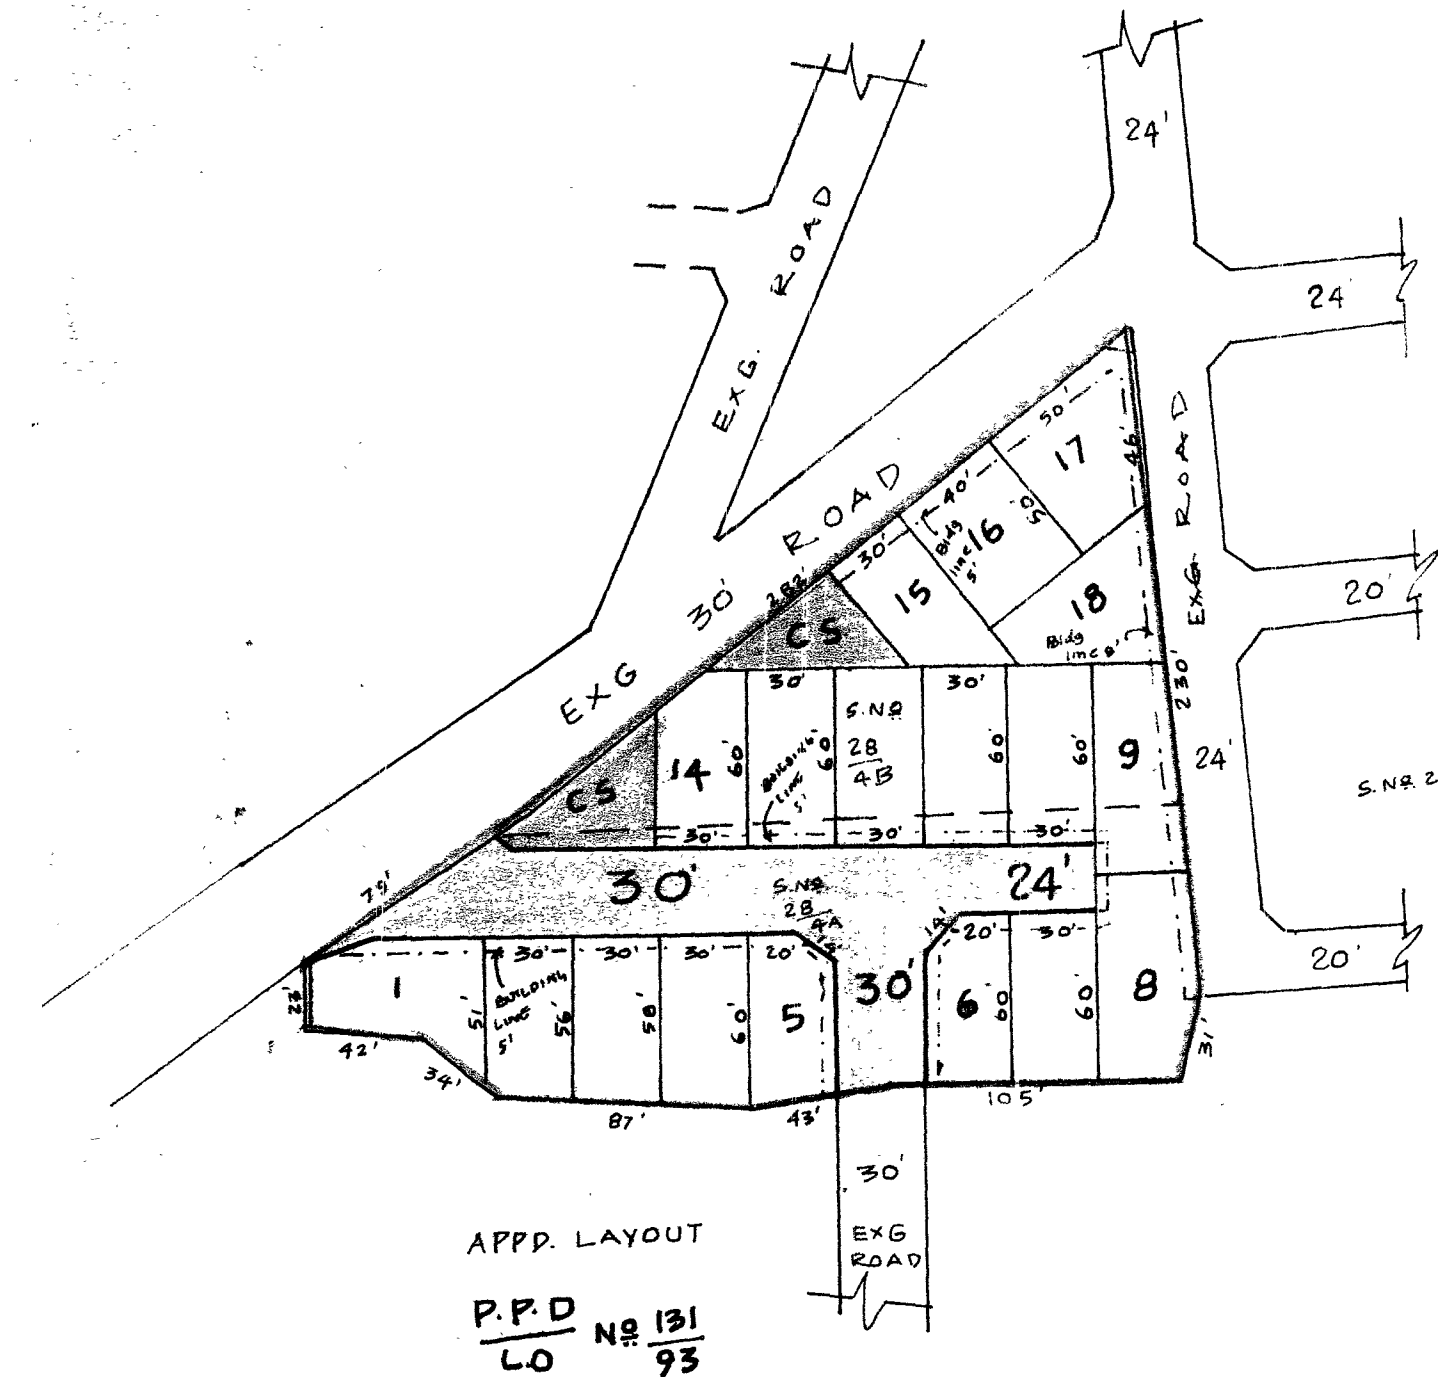

APPD. LAYOUT

P.P.D. NO 131  
L.O. NO 93

P.P.D. NO 20 I.C.  
L.O. 2001

APPROVED

VIDE LETTER NO L/11017/2001  
 DATED: 11/4/2001

OFFICE COPY

FOR MEMBER SECRETARY  
 CHENNAI METROPOLITAN  
 DEVELOPMENT AUTHORITY

KUNDRATHUR PANCHAYAT UNION  
 LAYOUT OF HOUSE SITES IN S.N. 28/4A & 4B OF  
 MUGALIVAKKAM VILLAGE.

SCALE: 66 FEET TO INCH

