


TOTAL EXTENT : 4087 M²
 ROAD AREA : 1273 M²
 PLOTTABLE AREA : 2814 M²
 NO OF PLOTS : 17

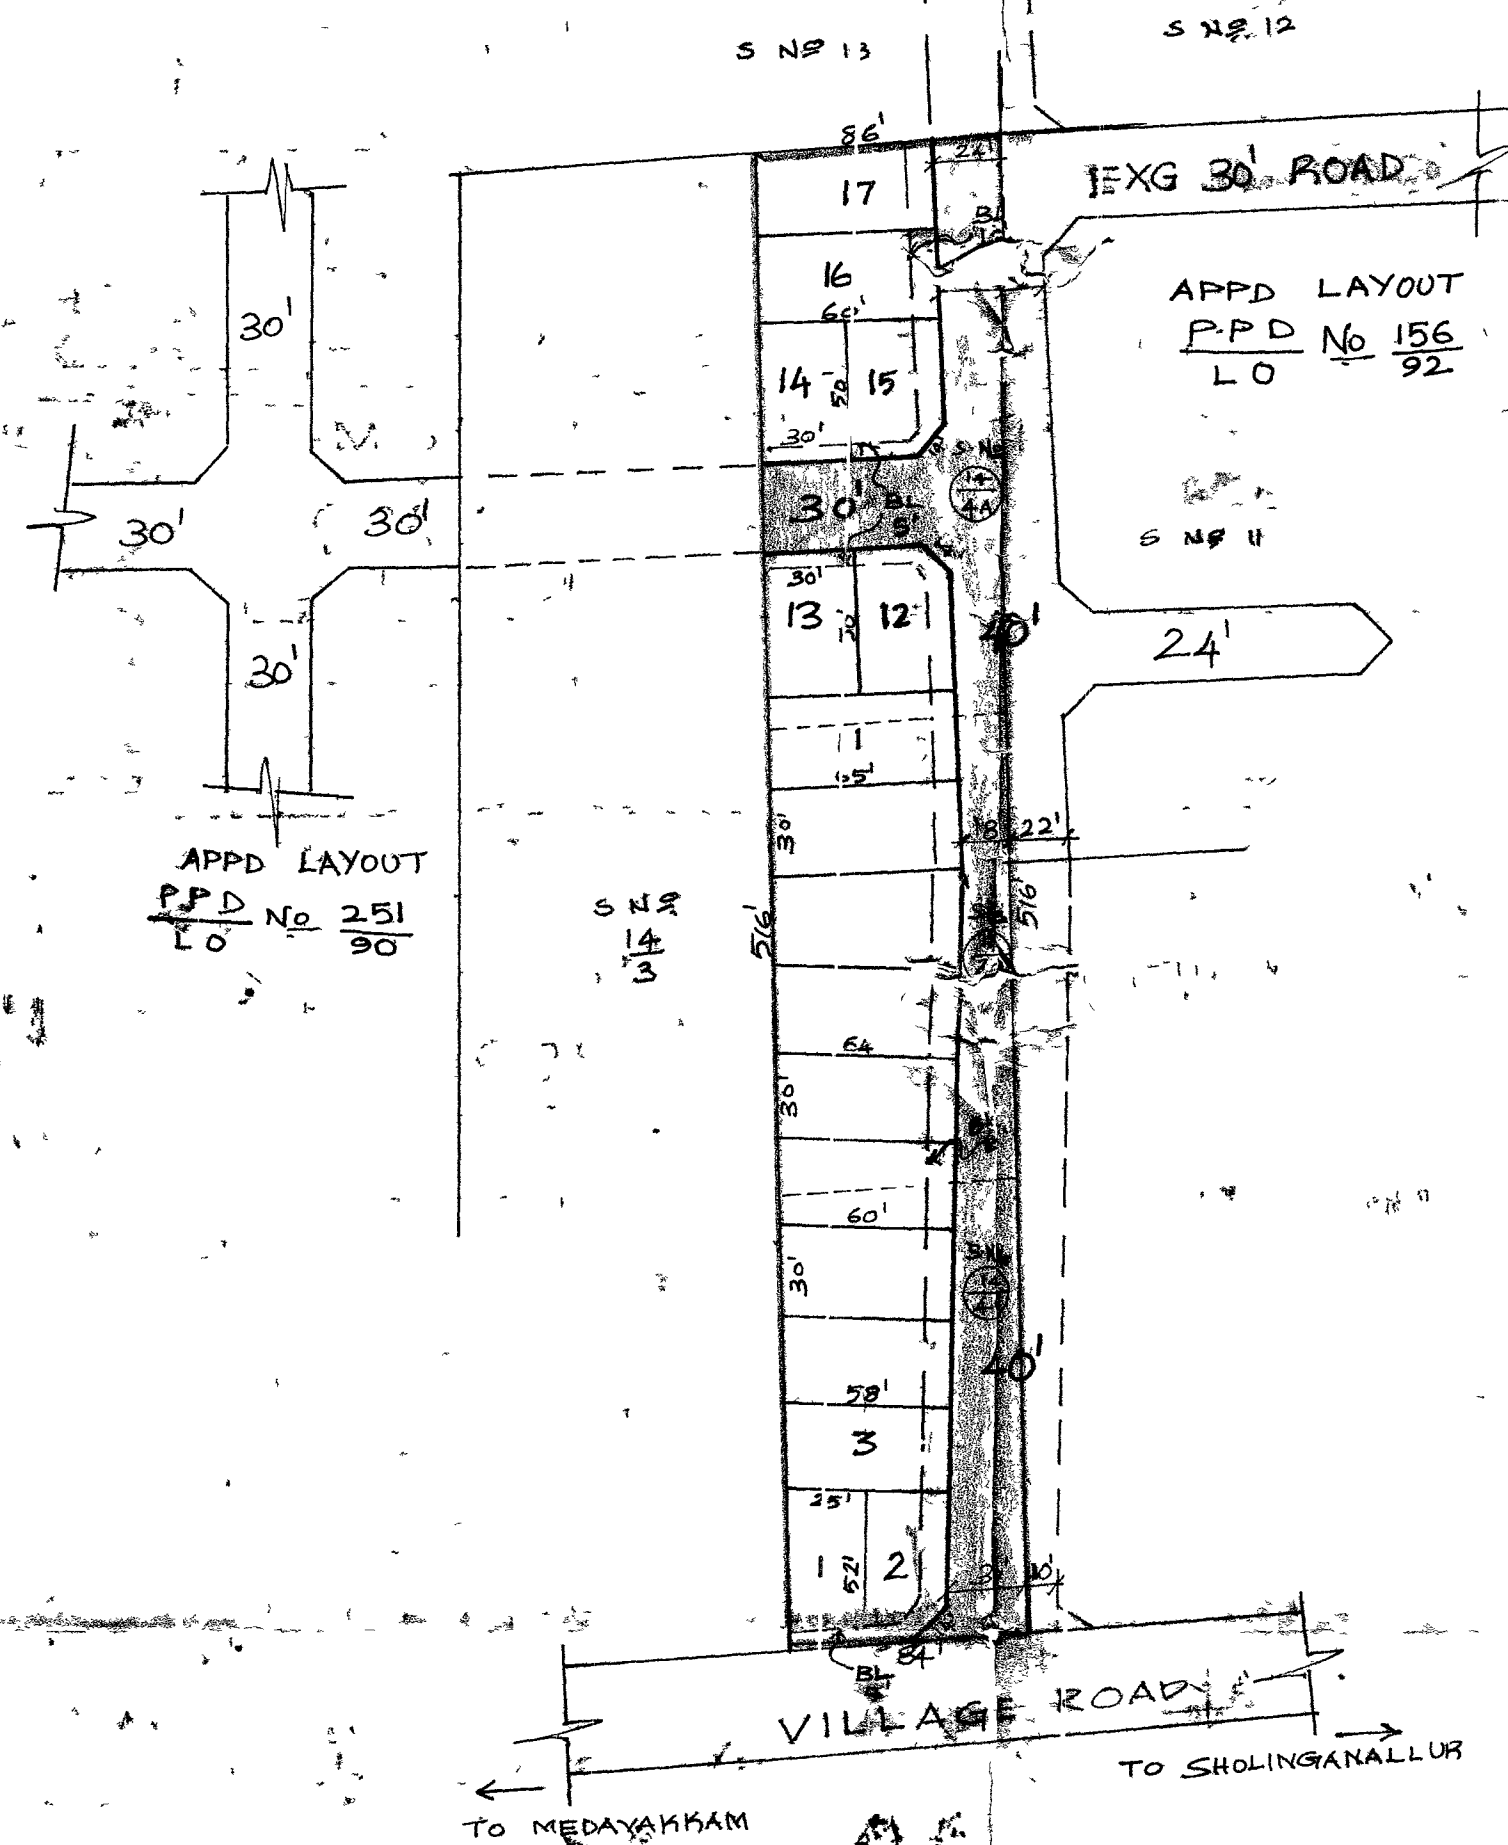

LEGEND

- SITE BOUNDARY
- PROPOSED ROAD
- EXISTING ROAD

NOTE..

1. SPLAY 10' X 10'
2. MEASUREMENTS INDICATED ARE EXCLUDING SPLAY DIMENSION
3. ROAD AREA ALREADY HANDED OVER TO THE LOCAL BODY VIDE GIFT DEED DOC NO 5772/2001 DATED 22 11 2001

P.P.D No 79 (10)
 LO No 2001
APPROVED
 VIDE LETTER NO L1/39845/2001
 DATED 02 01 2002

OFFICE COPY

FOR MEMBER SECRETARY
 CHENNAI METROPOLITAN
 DEVELOPMENT AUTHORITY



ST. THOMAS MALAI PANCHAYAT UNION.

LAYOUT OF HOUSE SITES IN S No 14/4A, 4B, & 14/4C OF
 PERUMBAKKAM VILLAGE.

SCALE : 66 FEET TO AN INCH.