


MUDICHUR VILLAGE

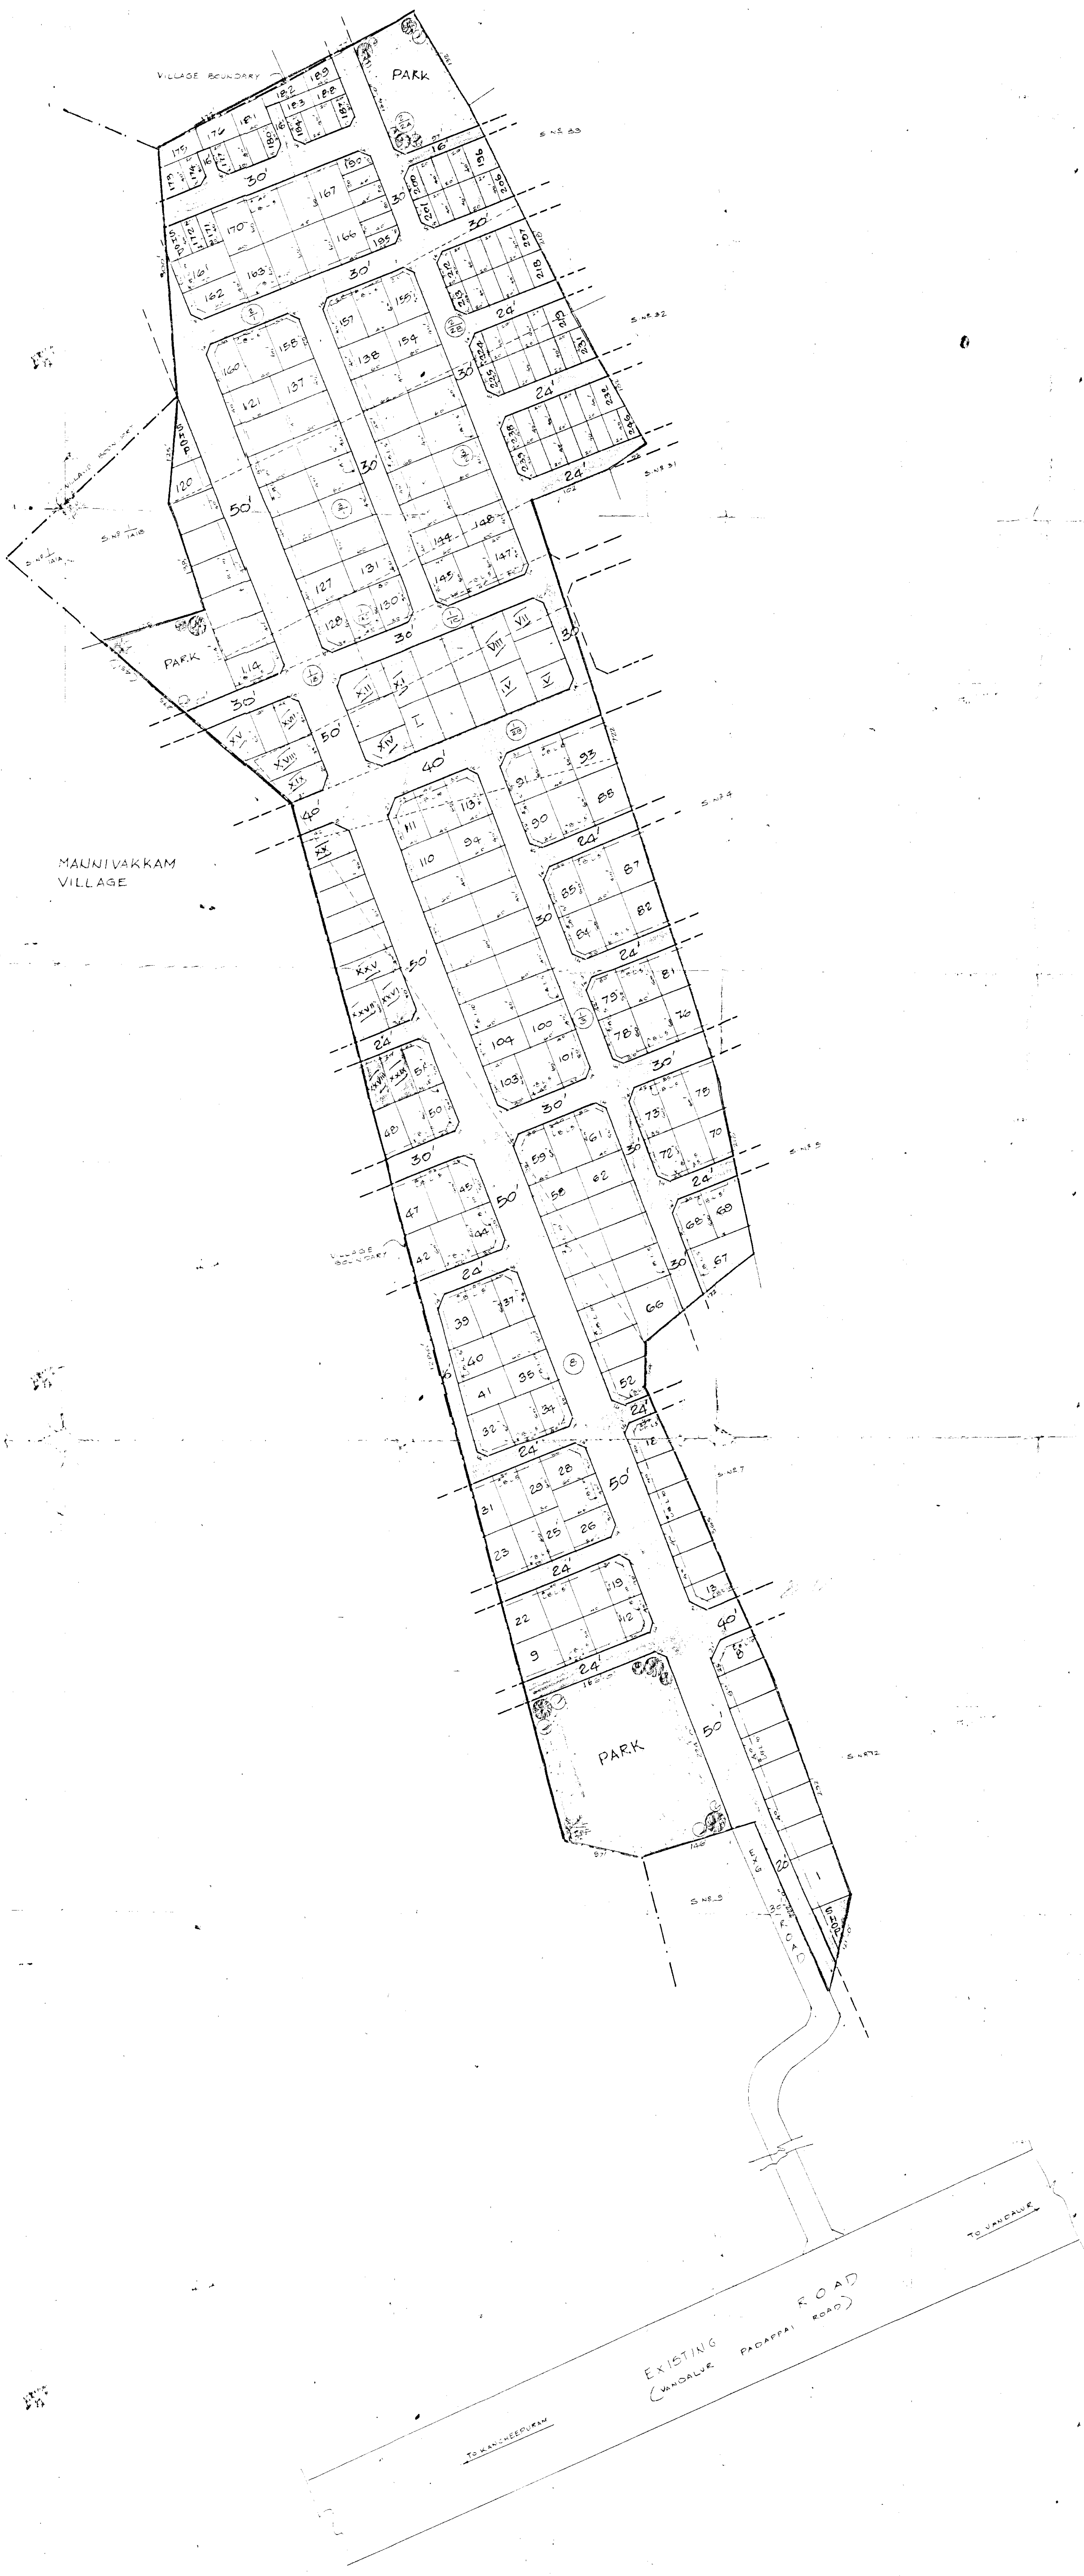

TOTAL EXTENT (200821)	82067m <sup>2</sup>
ROAD AREA	24187m <sup>2</sup>
PARK AREA	6103m <sup>2</sup>
PUBLIC PURPOSE [I to XXIX]	5902m <sup>2</sup>
N <sup>o</sup> OF REGULAR PLOTS [1 to 170]	170
N <sup>o</sup> OF EWS PLOTS [171 to 246]	76
TOTAL N <sup>o</sup> OF PLOTS	246
SHOP SITE	3

**NOTE:**  
 1. SPLAY 15'x15', 15'x15'  
 2. MEASUREMENTS INDICATED ARE EXCLUDING SPLAY DIMENSION  
 3. ROAD AREA WERE ALREADY HANDLED OVER TO THE KATTANGULATHUR PANCHAYAT UNION VIDE G.P. DEED NO. 2420/2003 DATED 2.6.2003

**CONDITION:**  
 1. THE AREA EARMARKED FOR PUBLIC PURPOSE [I to XXIX] (VIZ. POST AND TELEGRAPH OFFICE, POLICE STATION, ETC.) SHOULD REMAIN RESERVED FOR A SPECIFIC PERIOD OF ONE YEAR FROM THE DATE OF APPROVAL TO ENABLE THE GOVERNMENT DEPARTMENT CONCERNED TO NEGOTIATE WITH THE OWNER AND ACQUIRE THE RESERVED LAND IF REQUIRED FOR THEM AFTER THE SAID PERIOD OF ONE YEAR, AND IF NONE OF THE AGENCIES PURCHASE THE LAND FULL/PART, THE LAYOUT OWNER/DEVELOPER IS FREE TO DISPOSE OF THE SITE RESERVED FOR PUBLIC PURPOSE TO ANYBODY FOR RESIDENTIAL USE ONLY.

**LEGEND**

[Symbol]	SITE BOUNDARY
[Symbol]	EXISTING ROADS
[Symbol]	PROPOSED ROADS
[Symbol]	PUBLIC PURPOSE
[Symbol]	PARK
[Symbol]	EWS
[Symbol]	COMMERCIAL
[Symbol]	VILLAGE BOUNDARY

KATTANGULATHUR PANCHAYAT UNION  
 LAYOUT OF HOUSE SITES IN S.N<sup>o</sup> 1/1A2, 1/1B, 1/1C, 1/2A, 1/2B, 1/3, 2/1, 2/2A, 2/2B, 3/1, 3/2 AND S.N<sup>o</sup> 8 OF VANDALUR VILLAGE

SCALE : 66 FEET TO AN INCH

P.P.D. N<sup>o</sup> 90  
 L.O. N<sup>o</sup> 2003  
 APPROVED  
 VIDE LETTER N<sup>o</sup> L/15256/2003  
 DATED 2/9/2003  
 OFFICE COPY

