


113/2004/113

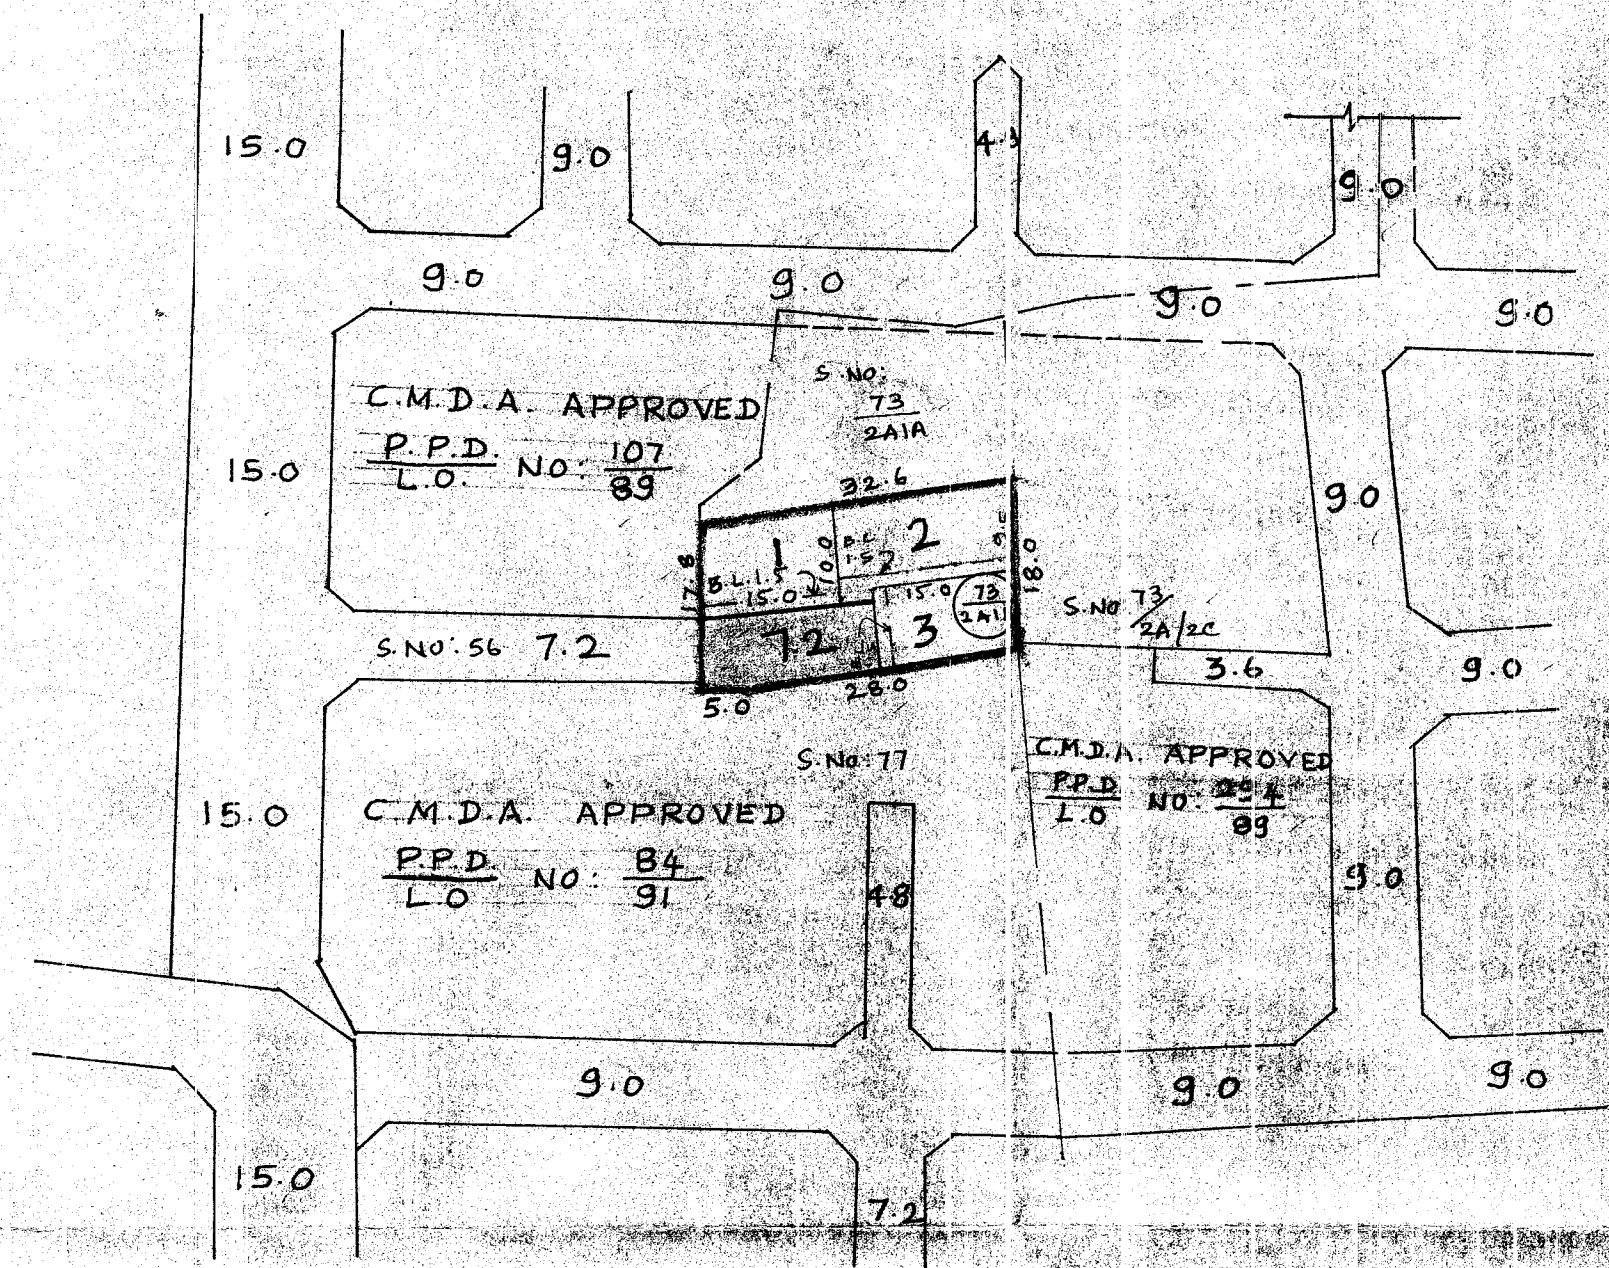

TOTAL EXTENT	586 M ²
ROAD AREA	137 M ²
NO. OF PLOTS	3 NOS.

NOTE:-
 1. ROAD AREA WAS ALREADY HANDED OVER TO THE LOCAL BODY. VIDE GIFT DEED DOCUMENT NO. 344/2004, DT. 20-05-2004.

LEGEND:-
 [---] SITE BOUNDARY
 [---] PROPOSED ROAD
 [---] EXISTING ROAD

P.P.D. NO. 113 (1)
 L.O. NO. 2004
 APPROVED
 VIDE LETTER NO : L1/20002/2004
 DATED : 21-09-2004

OFFICE COPY

CHITLAPAKKAM TOWN PANCHAYAT
 SUB-DIVISION OF HOUSE SITES IN S.NO 73/2A1B
 OF CHITLAPAKKAM VILLAGE.
 SCALE : 1:800.

FOR MEMBER SECRETARY
 CHENNAI METROPOLITAN
 DEVELOPMENT AUTHORITY

