


1008/2720/11

GALEWAY

GALEWAY

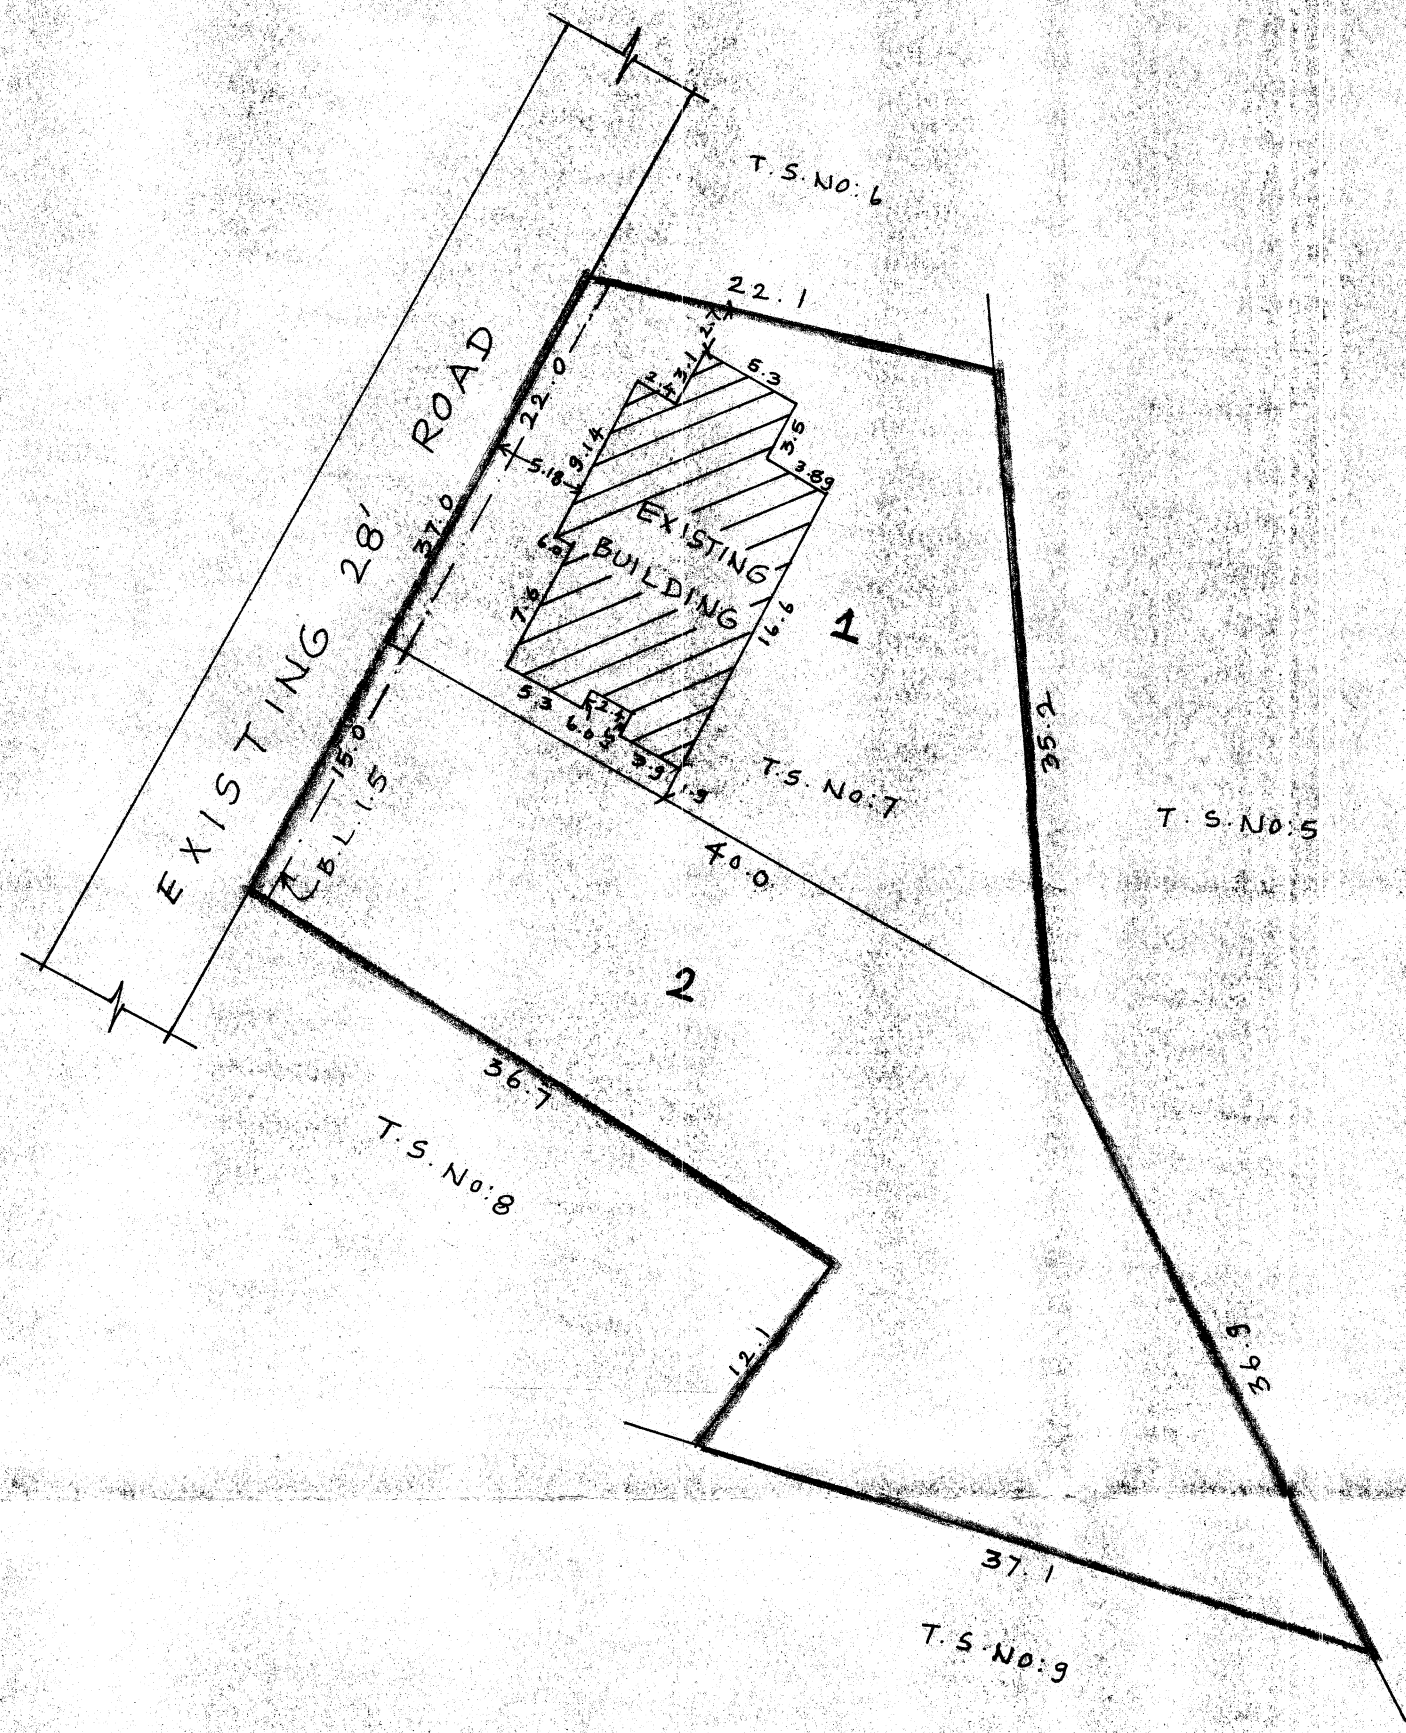

TOTAL EXTENT : 1863 M<sup>2</sup>  
 NO. OF PLOTS : 2 NOS

LEGEND  
 [Double line symbol] SITE BOUNDARY  
 [Single line symbol] EXISTING ROAD

P.P.D. NO. 116  
 L.O. NO. 2004  
 APPROVED  
 VIDE LETTER NO: L1/2543/2004  
 DATED : 8-10-2004

OFFICE COPY

FOR MEMBER SECRETARY  
 CHENNAI METROPOLITAN  
 DEVELOPMENT AUTHORITY



ALANDUR MUNICIPALITY  
 SUB-DIVISION OF HOUSE SITES IN T.S.NO:7, BLOCK NO:6,  
 S.NO:55/IAIPE OF NANGANALLUR VILLAGE.  
 SCALE : 1:400