


TOTAL EXTENT : 550 M²
 ROAD AREA : 4.5 M²
 NO OF PLOTS : 3

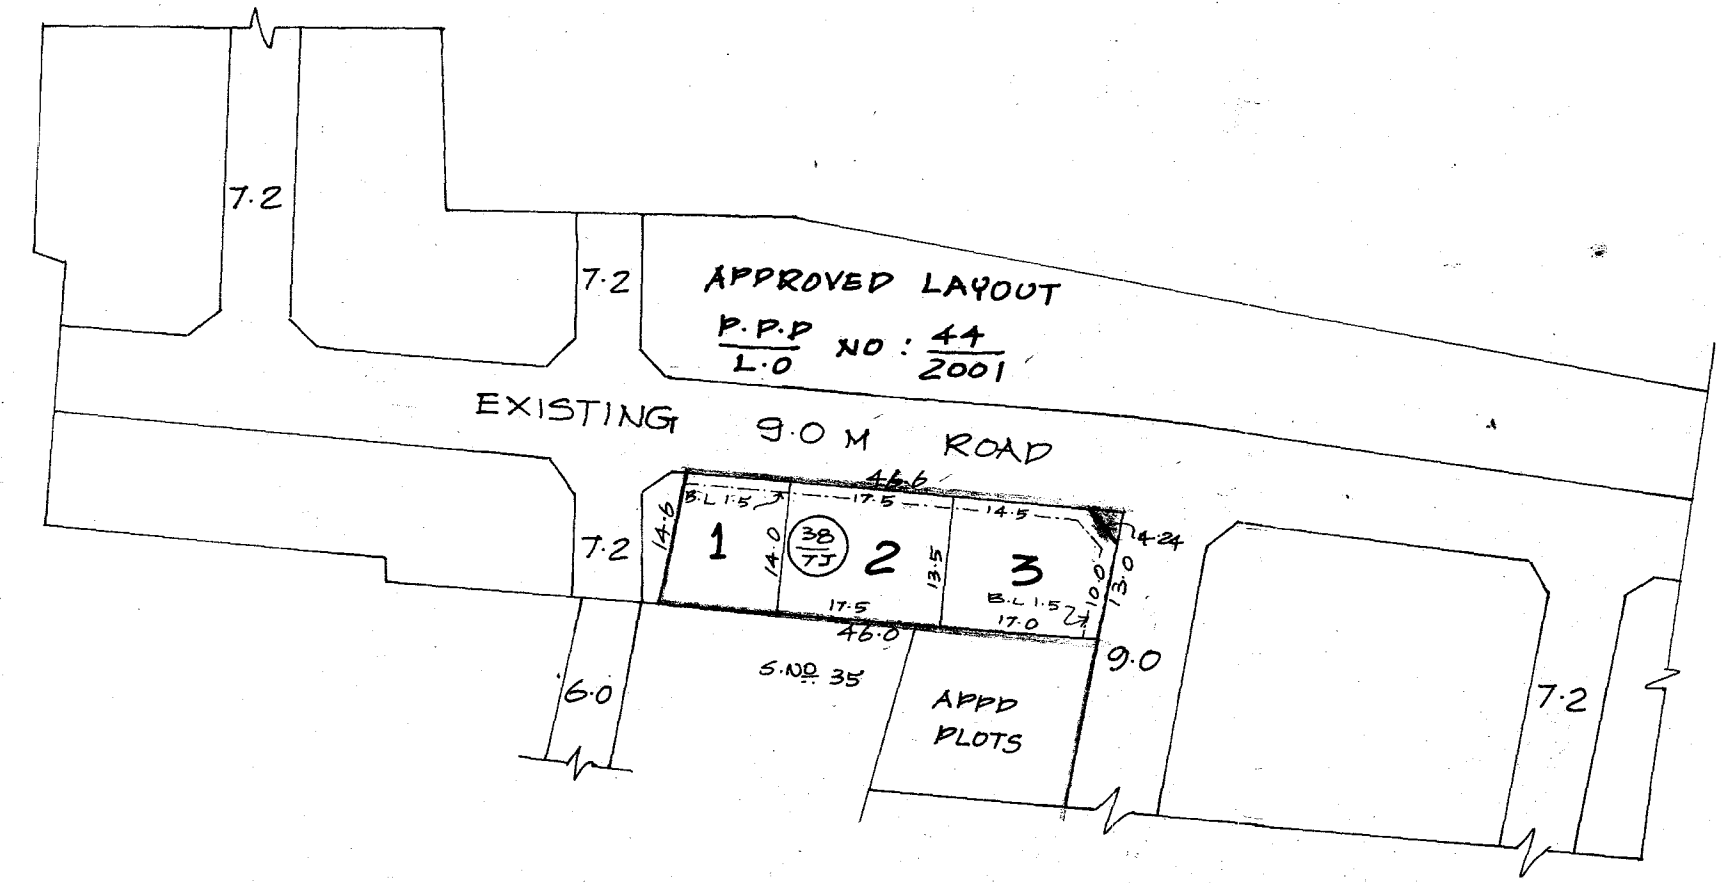

NOTE :

- THIS SPLAY PROVIDED SHALL BE TAKEN OVER BY THE LOCAL BODY WHILE ISSUING PERMISSION FOR DEVELOPMENT IN PLOT NO: 3
- SPLAY 3.0M X 3.0M.
- MEASUREMENTS INDICATED ARE EXCLUDING SPLAY DIMENSIONS

LEGEND :


- SITE BOUNDARY
- PROPOSED ROAD
- EXISTING ROAD

P.P.D NO: 27 L.O NO: 2004
 APPROVED

VIDE LETTER NO: L1/14444/2003
 DATED : 26-03-04

OFFICE COPY

FOR MEMBER SECRETARY
 CHENNAI METROPOLITAN
 DEVELOPMENT AUTHORITY

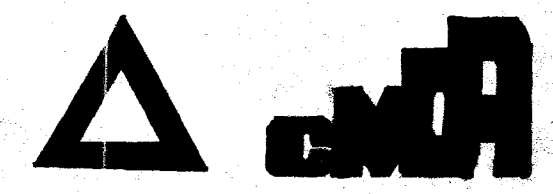

ULLAGARAM PUZHUTHIVAKKAM TOWN PANCHAYAT.
 SUB-DIVISION OF HOUSE SITES IN S.NO: 38/7J OF
 MADIPAKKAM VILLAGE.
 SCALE: 1:800

P.P.D NO: 44 L.O NO: 2001