


ONEWAY

ONEWAY

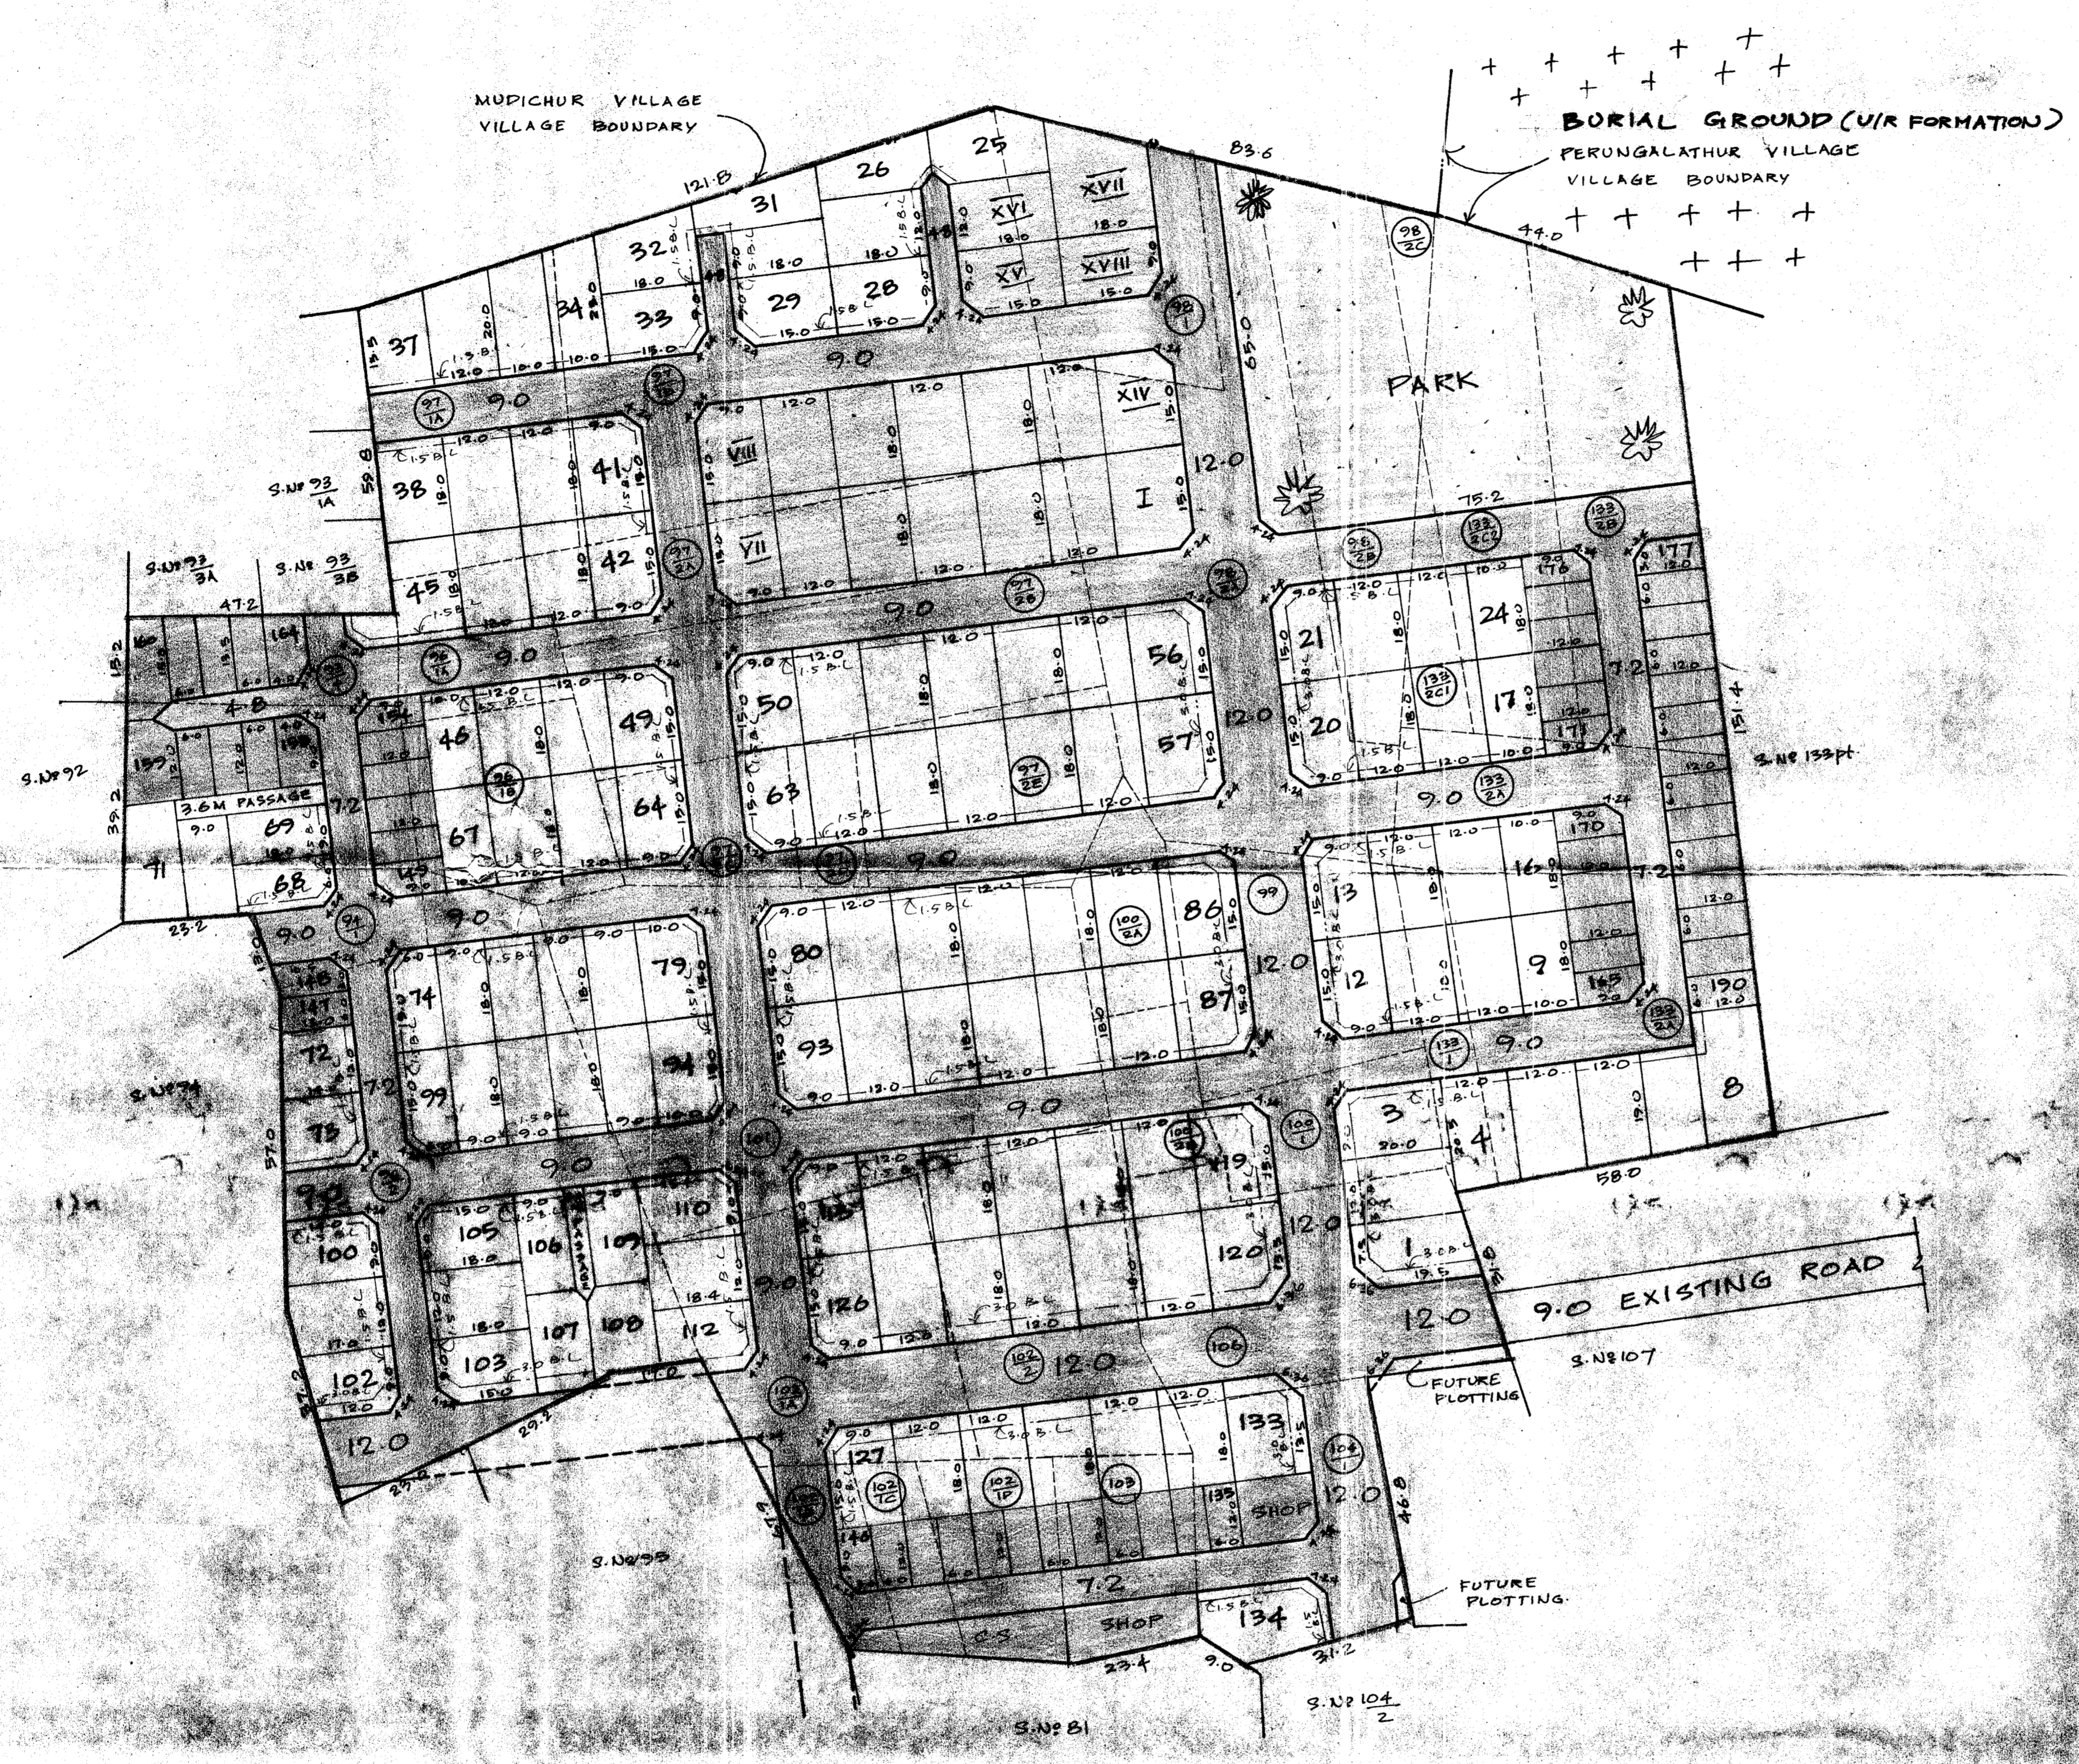

TOTAL EXTENT	: 56330M ²
ROAD AREA	: 17032M ²
PARK AREA	: 4000M ²
PUBLIC PURPOSE PLOTS (I TO XVIII)	: 4050M ²
NO OF PLOTS	: 190 Nos
REGULAR PLOTS	: 134 (170/34)
E.N.S. PLOTS	: 56 (135/190)
SHOP SITE	: 2 Nos
CONVENIENCE SHOP SITE	: 1 No

- NOTE:**
1. SPLAY 3.0X3.0 & 4.5X4.5
 2. MEASUREMENTS INDICATED ARE EXCLUDING ROAD PAVEMENTS
 3. ROAD AREA WERE ALREADY HANDED OVER TO THE LOCAL BODY GIFT DEED NO 2752 DT. 19.9.2004.

LEGEND

[Symbol]	SITE BOUNDARY
[Symbol]	EXISTING ROAD
[Symbol]	PROPOSED ROAD
[Symbol]	PARK
[Symbol]	PUBLIC PURPOSE
[Symbol]	E.N.S.
[Symbol]	COMMERCIAL

CONDITION

THE AREA MARKED FOR PUBLIC PURPOSE (I TO XVIII (VIZ POST AND TELEGRAPH OFFICE, POLICE STATION ETC)) WOULD REMAIN RESERVED FOR A SPECIFIC PERIOD OF ONE YEAR FROM THE DATE OF APPROVAL TO ENABLE THE GOVERNMENT DEPT CONCERNED TO NEGOTIATE WITH THE OWNER AND ACQUIRE THE RESERVED LAND IF REQUIRED FOR THEM AFTER THE SAID PERIOD OF ONE YEAR AND IF NONE OF THE AGENCIES PURCHASE THE RESERVED LAND FULL/PART, THE LAND OWNER/DEVELOPER IS FREE TO DISPOSE OF THE SITE RESERVED FOR PUBLIC PURPOSE TO ANYBODY FOR RESIDENTIAL USE ONLY.

KATTANKOLATHUR PANCHAYAT UNION

LAYOUT OF HOUSE SITES IN S.No 93/1, 94/1, 96/1A, 1B, 2, 97/1A, 1B, 2A, 2B, 2C, 2D, 2E, 98/1, 2A, 2B, 2C, 99, 100/1, 2A, 2B, 101, 102/1A, 1B, 1C, 1D, 2, 103, 104/1, 106 & 133/1, 2A, 2B, 2C1, 2C2 OF VANDALUR VILLAGE.

SCALE : 1:800

P.F.D. No. 70/16
 L.O. 2004
 APPROVED
 VIDE LETTER NO. 161/1514/2004
 DATED 25-6-2004

OFFICE COPY

FOR MEMBER SECRETARY
 CHENNAI METROPOLITAN
 DEVELOPMENT AUTHORITY

