


17/0001/11

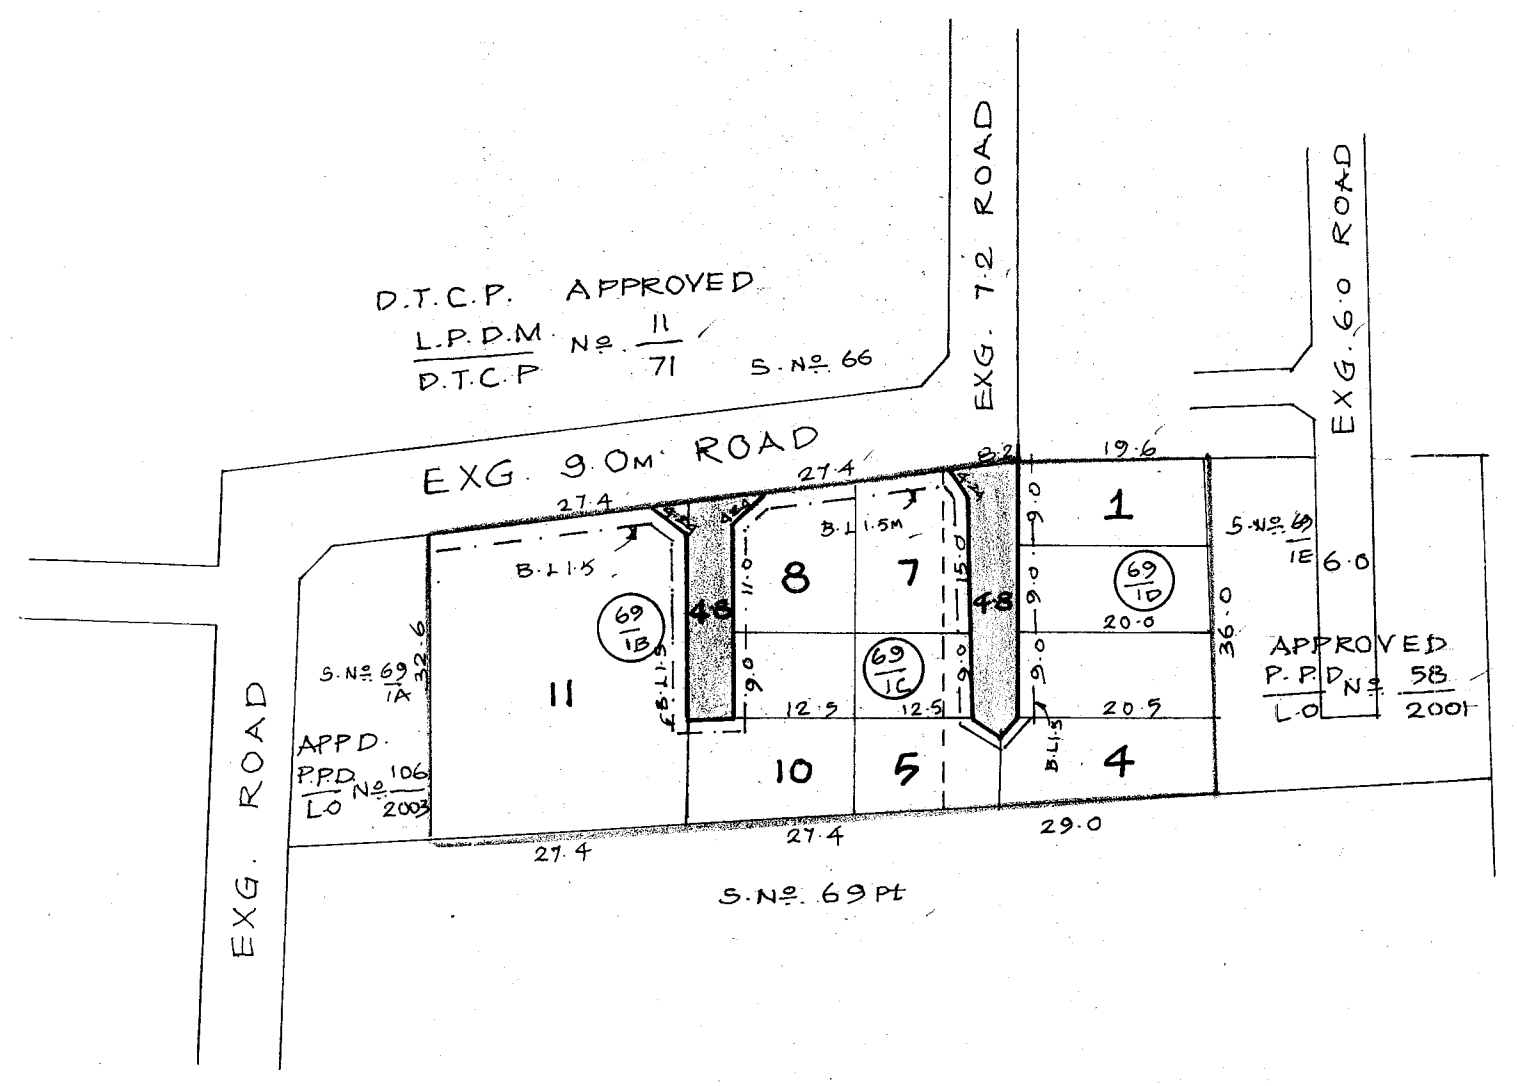

TOTAL EXTENT : 2671 M² ✓
 ROAD AREA : 262 M² ✓
 NO. OF PLOTS : 11 (1 TO 11) ✓

NOTE
 1. SPLAY 3m x 3m
 2. MEASUREMENTS INDICATED ARE EXCLUDING SPLAY DIMENSIONS

LEGEND
 [---] SITE BOUNDARY
 [---] PROPOSED ROAD
 [---] EXISTING ROAD

P.P.D. No. 97 (I.C.)
 L.O. No. 2004
 APPROVED
 VIDE LETTER No.: L/20357/04
 DATED : 31/08/2004

OFFICE COPY

FOR MEMBER SECRETARY
CHENNAI METROPOLITAN
DEVELOPMENT AUTHORITY



ULLAGARAM - PUZHUTHIVAKKAM TOWN PANCHAYAT

LAY OUT OF HOUSE SITES IN S.No. 69/1B, 1C, AND 69/1D OF

MADIPAKKAM VILLAGE

SCALE : 1:800