

32

15/04/05

EXG.  
ROAD  
13.0  
WIDE


TOTAL EXTENT : 2347 M<sup>2</sup>  
ROAD AREA : 1007 M<sup>2</sup>  
NO. OF PLOTS : 15

NOTE

1. SPLAY 3.0x3.0
2. MEASUREMENTS INDICATED ARE EXCLUDING SPLAY DIMENSIONS.
3. ROAD AREA ALREADY HANDED OVER TO THE LOCAL BODY. VIDE GIFT DEED (XC.NR 1800/05 DATED 7.3.05

LEGEND

- SITE BOUNDARY
- PROPOSED ROAD
- EXG. ROAD

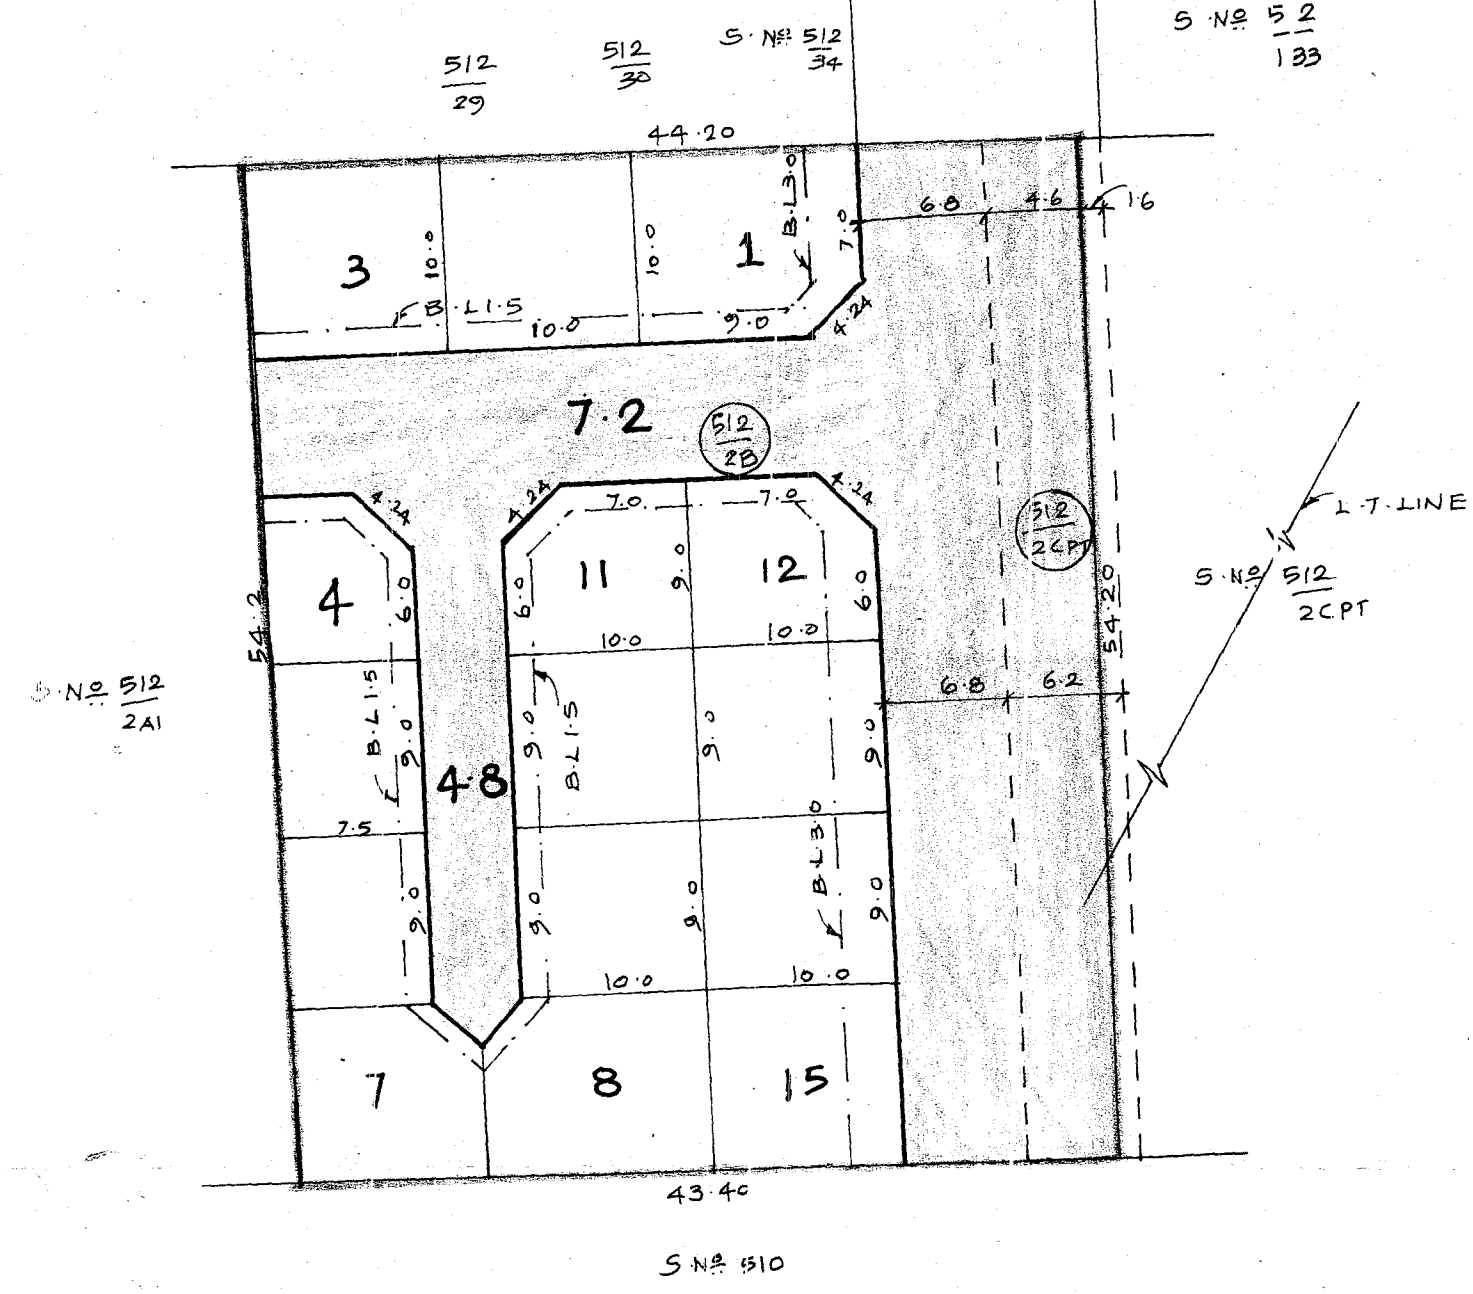

KUNDRATHUR TOWN PANCHAYAT  
 LAY OUT OF HOUSE SITES IN S.N. 512/2B & 512/2CPT OF  
 KUNDRATHUR VILLAGE  
 SCALE 1:400

P.P.D. No. 1.C.32  
 L.O. No. 2005  
 APPROVED  
 VIDE LETTER No. : LI/8148/05  
 DATED : 15/04/05

OFFICE COPY

FOR MEMBER SECRETARY  
 CHENNAI METROPOLITAN  
 DEVELOPMENT AUTHORITY

