

TOTAL EXTENT	109505 M ²
ROAD AREA	35375 M ²
PARK AREA	7467 M ²
PUBLIC PURPOSE PLOTS (I TO XXVII)	7542 M ²
NO. OF PLOTS	476

NOTE :


- SPLAY 3.0M X 3.0M, 4.0M X 4.5M.
- MEASUREMENTS INDICATED ARE EXCLUDING SPLAY DIMENSIONS.
- ROAD AREA WERE ALREADY HANDLED OVER TO THE LOCAL BODY VIDE GIFT DEED DOCUMENT NO: 118/3/2005 DATED: 4/4/2005, AND RECTIFICATION DEED DOC NO: 219/2005 DATED 21/4/2005.

LEGEND :

- SITE BOUNDARY
- PROPOSED ROADS
- EXISTING ROADS
- PARK AREA
- PUBLIC PURPOSE

CONDITION :

- THE AREA EARMARKED FOR PUBLIC PURPOSE I TO XXVII PLOTS (VIA POST AND TELEGRAPH OFFICE, POLICE STATION ETC) WOULD REMAIN RESERVED FOR A SPECIFIC PERIOD OF ONE YEAR FROM THE DATE OF APPROVAL TO ENABLE THE GOVT. DEPT. CONCERNED TO NEGOTIATE WITH THE OWNER AND ACQUIRE THE RESERVED LAND IF REQUIRED FOR THEM AFTER THE SAID PERIOD OF ONE YEAR, AND IF NONE OF THE AGENCIES PURCHASE THE RESERVED LAND FULL/PART THE LAYOUT OWNER/ DEVELOPER IS FREE TO DISPOSE OF THE SITE RESERVED FOR PUBLIC PURPOSE TO ANYBODY FOR RESIDENTIAL USE ONLY.
- ADEQUATE DRAINAGE FACILITIES SHALL BE PROVIDED IN THE SCHEME AREA.

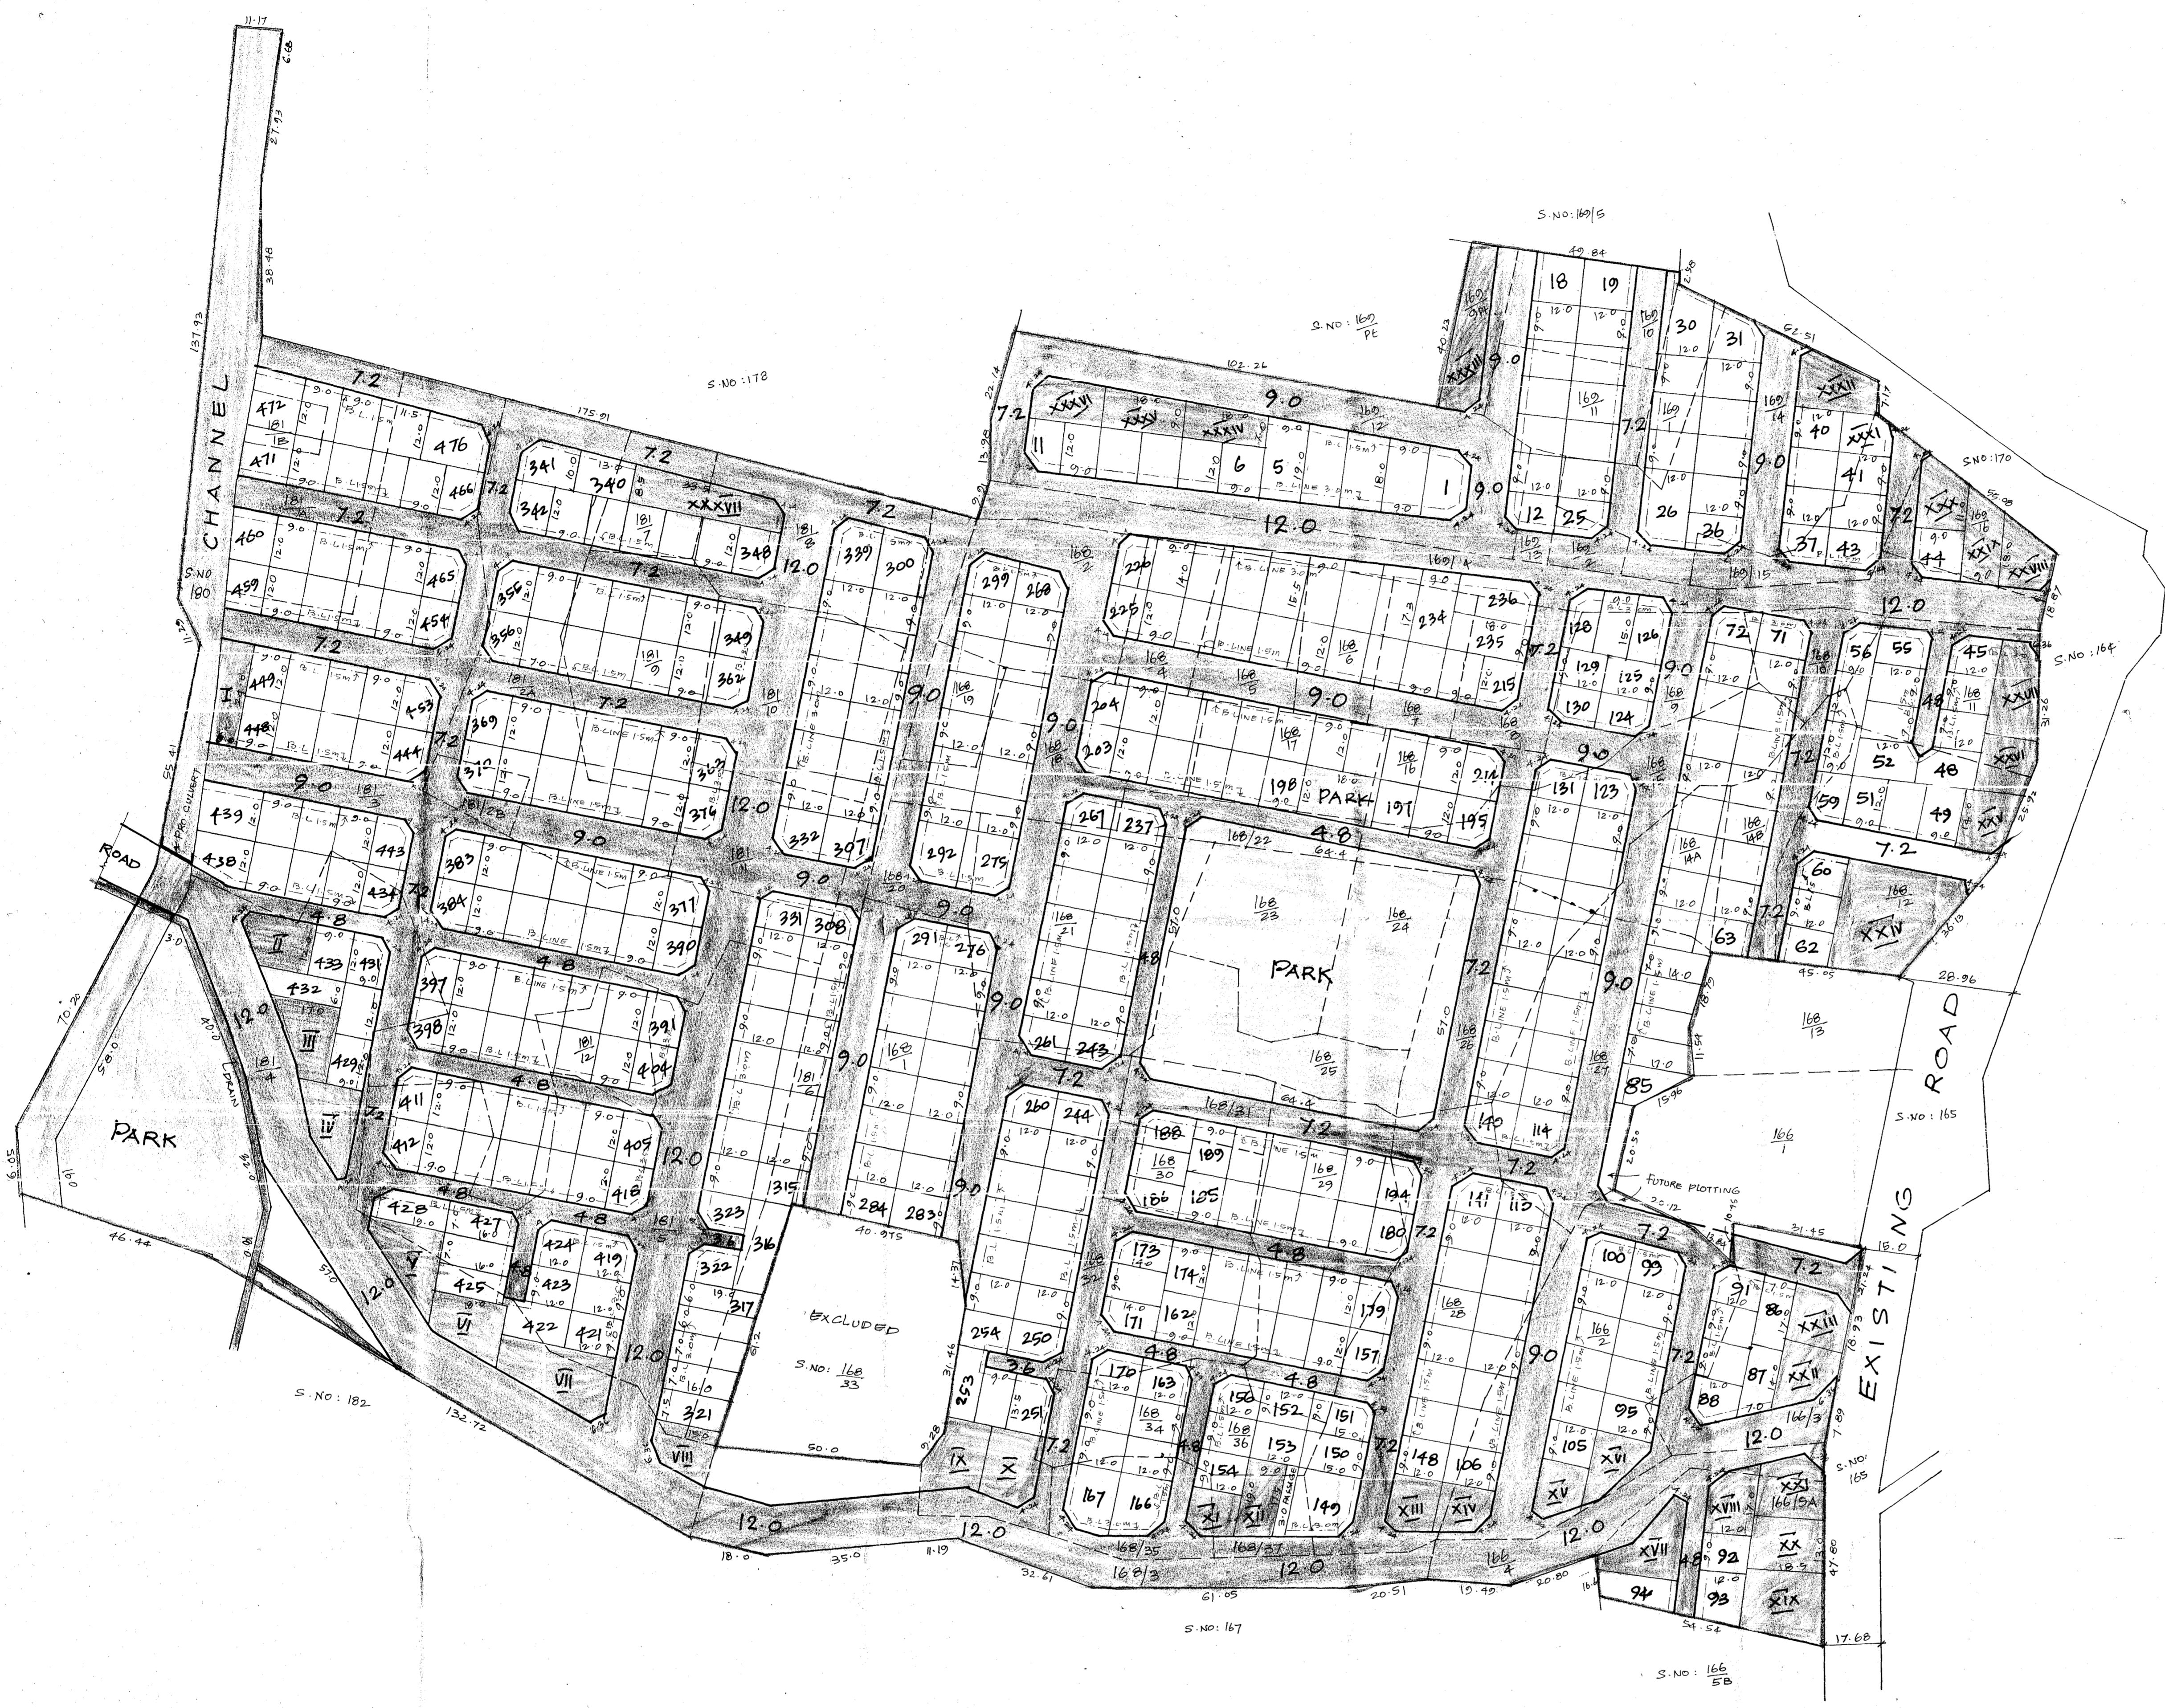

MANALI TOWN PANCHAYAT.
 LAY OUT OF HOUSE SITES IN S.NO: 166/ 2,3,4, 5A , 168/ 1 TO 12, 14A, 14B, 15 TO 32, 34 TO 37 , 169/ 1,2,4, 9Pt, 10, 11 TO 14, 180, 181/ 1A, 1B, 2A, 2B, 3, 4, 5, 6, 7 TO 12 OF MANALI VILLAGE FOR THE REHABILITATION OF DISPLACED FAMILIES DUE TO LAND ACQUISITION FOR AEROMATIC COMPLEX.
 SCALE : 1:800.

PPD LO	NO	37 2005
APPROVED		
VDP LETTER NO: L2/29584/2004		
DATED 4.5.2005		
FOR MEMBER SECRETARY CHENNAI METROPOLITAN DEVELOPMENT AUTHORITY.		