


TOTAL EXTENT : 890 M<sup>2</sup>  
NO OF PLOTS : 4 NOS

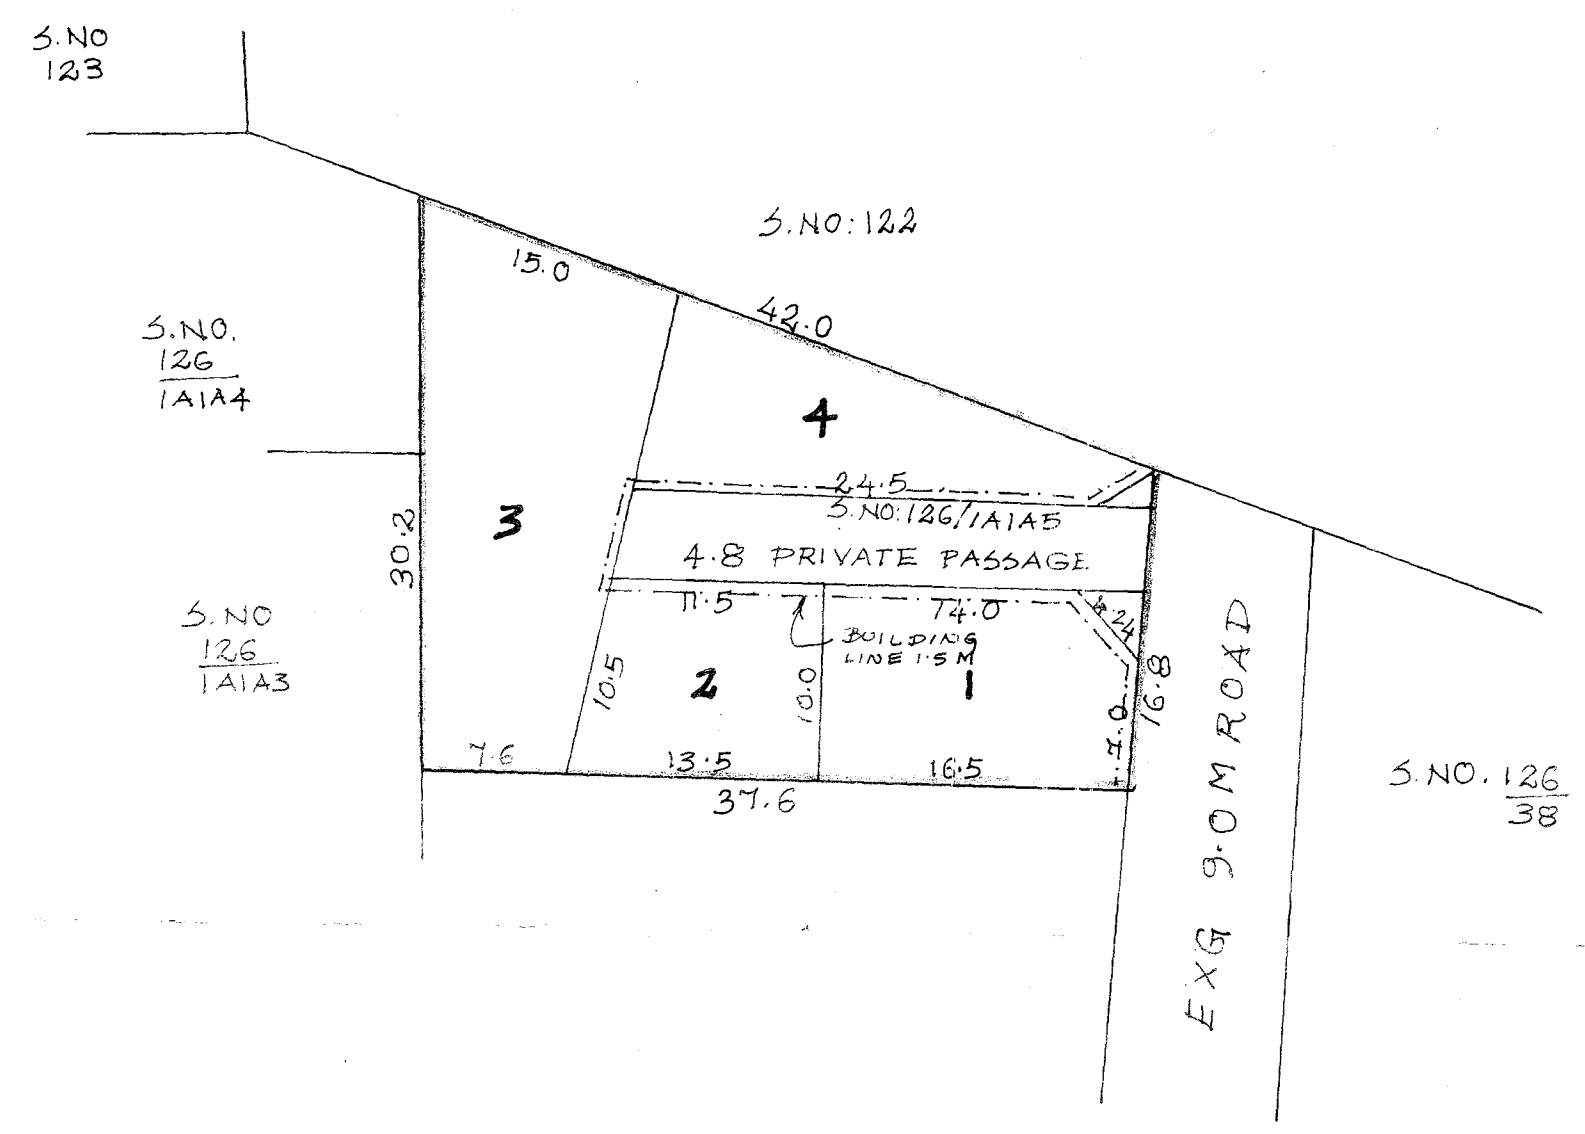

**NOTE**

- 1. SPLAY 30M x 30M
- 2. MEASUREMENTS INDICATED ARE EXCLUDING SPLAY DIMENSION

**LEGEND**

- SITE BOUNDARY
- EXISTING ROAD

P.P.D NO : 66 1-0  
L.O. NO : 2005  
APPROVED  
VIDE LETTER NO : L1/27062/2004  
DATED : 12/7/2005

OFFICE COPY

FOR MEMBER SECRETARY  
CHENNAI METROPOLITAN  
DEVELOPMENT AUTHORITY

# SEMBAKKAM SPECIAL PANCHAYAT

LAYOUT OF HOUSE SITES IN S.NO: 126/1A1A5 OF  
SEMBAKKAM VILLAGE  
SCALE : 1:400

