


TOTAL EXTENT : 4773 M<sup>2</sup>  
 ROAD AREA : 975 M<sup>2</sup>  
 NO OF PLOTS : 18

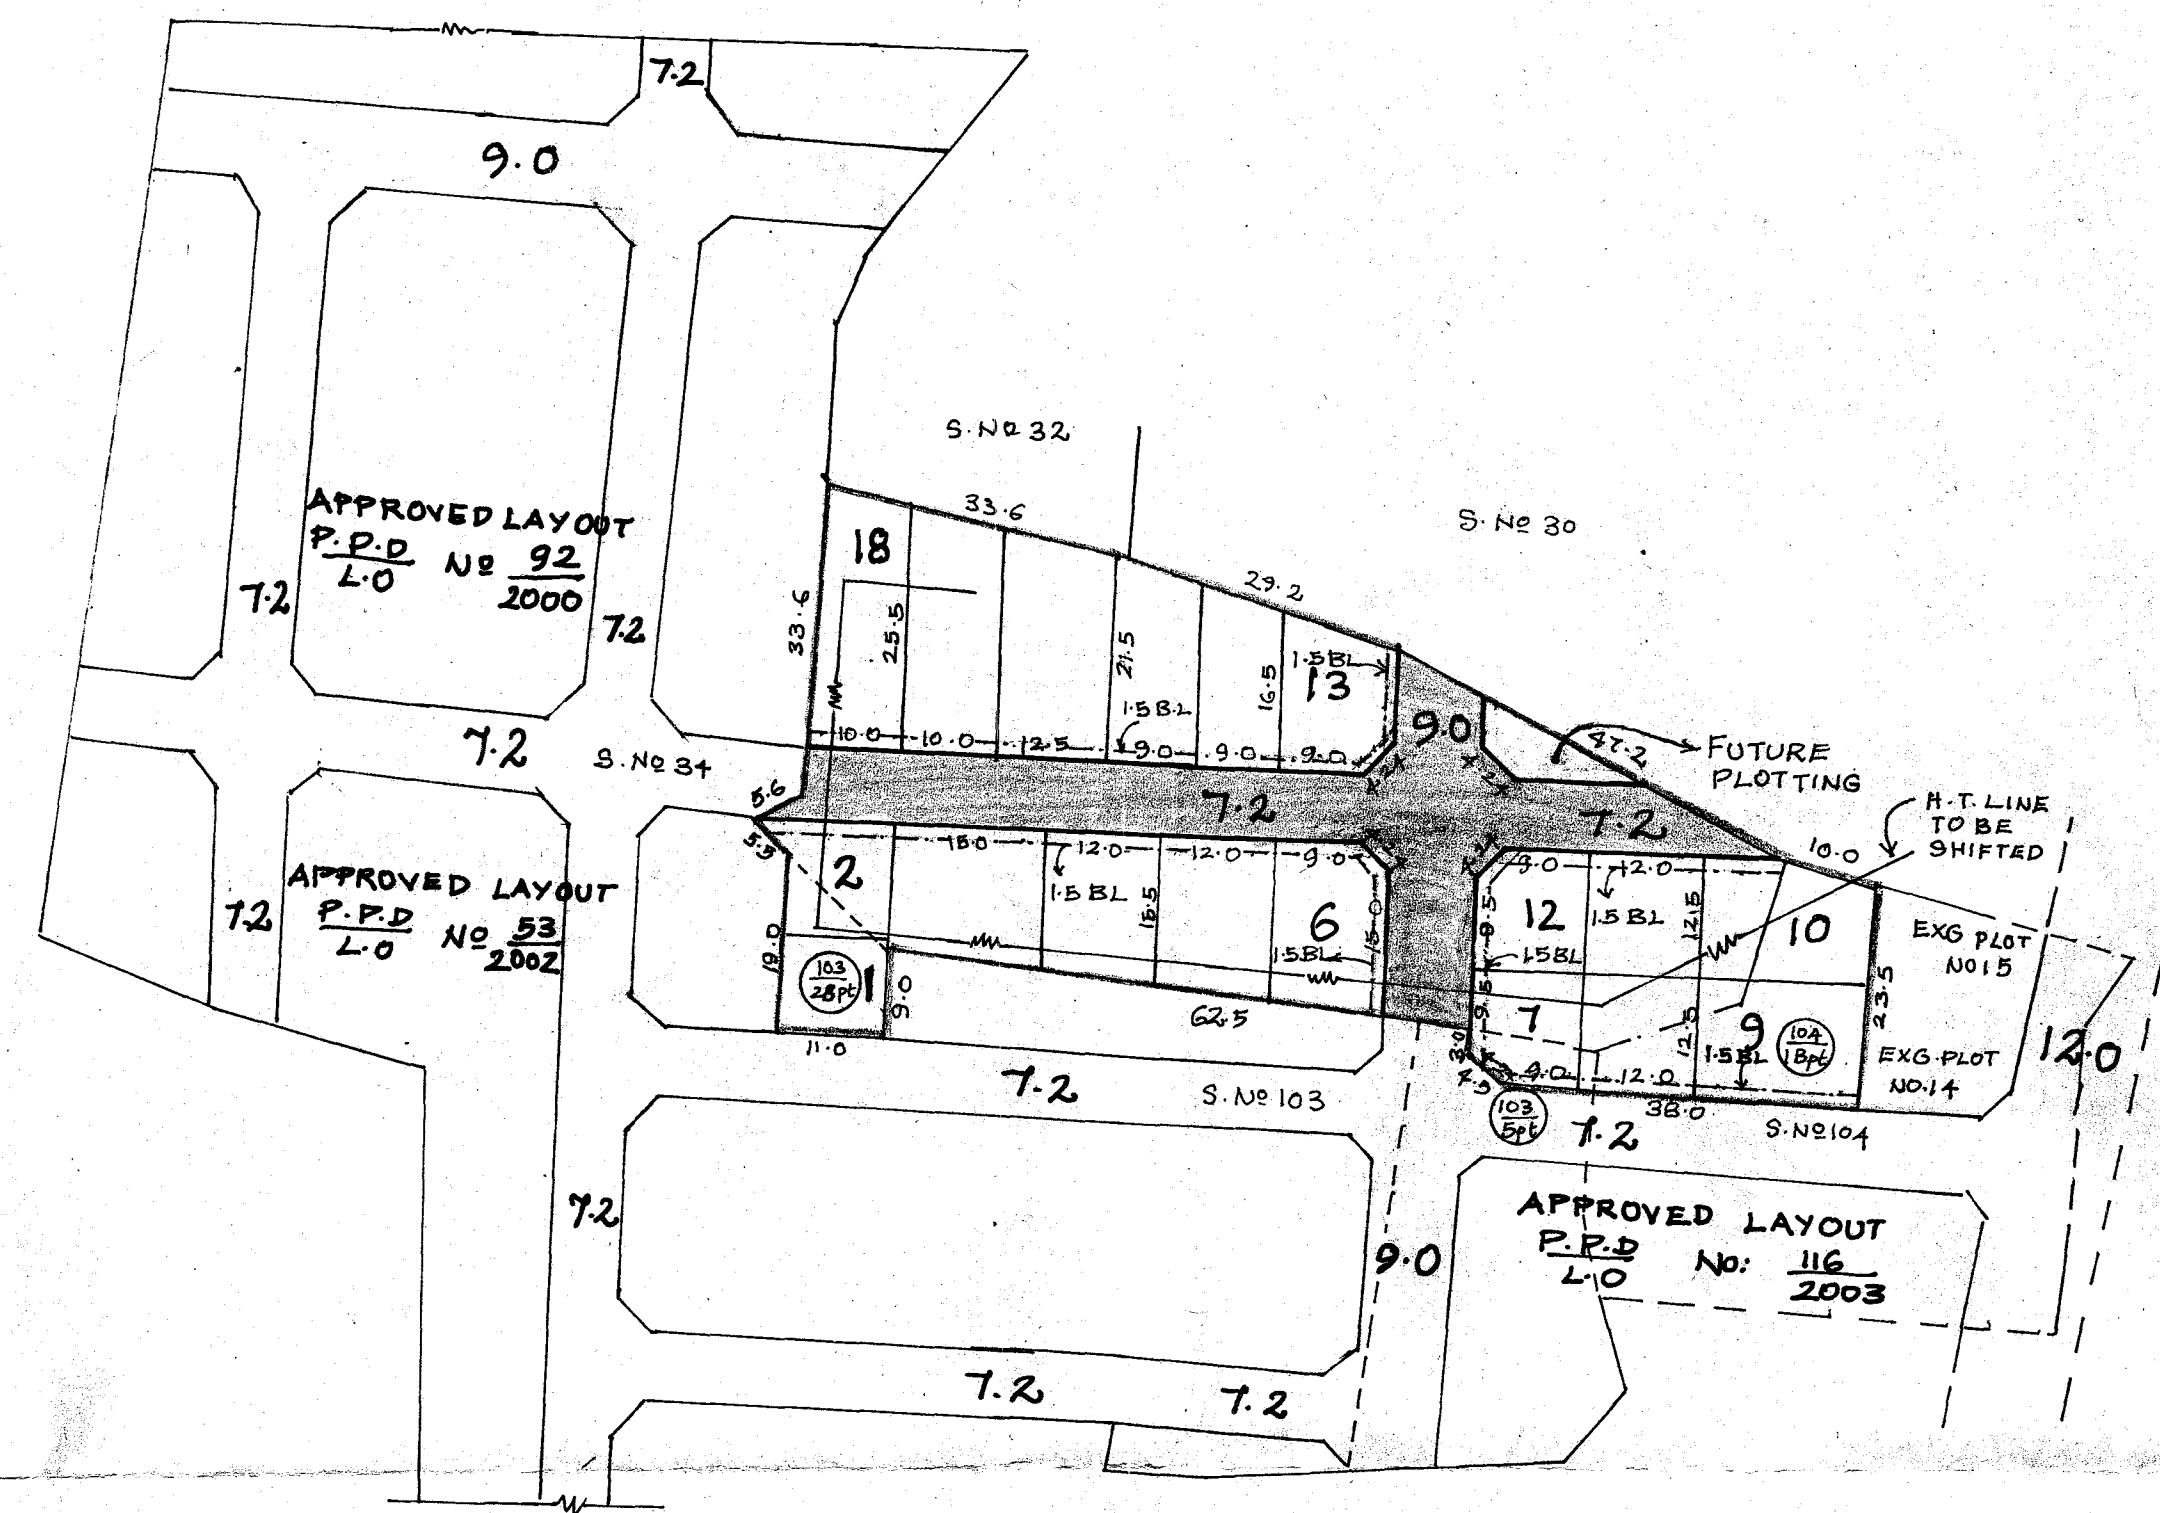

**NOTE**

1. SPLAY 3.0x3.0M
2. MEASUREMENTS INDICATED ARE EXCLUDING SPLAY DIMENSIONS
3. ROAD AREA ALREADY HANDED OVER TO THE LOCAL BODY VIDE GIFT DEED DOC. NO. 2659/05 dated. 13/7/05

**LEGEND**

- SITE BOUNDARY
- PROPOSED ROAD
- EXISTING ROAD

P.P.D NO: 82 L.O. 2005  
 APPROVED

VIDE LETTER NO : 21/19348/05  
 DATED : 29/8/2005

**PERUNGALATHUR TOWN PANCHAYAT**

LAYOUT OF HOUSE SITES IN S.No 31, CONVENIENT SHOP SITE IN S.No 103/5pt  
 SHOP SITE & PLOT No 13 IN S.No 104/1Bpt IN APPD. LAYOUT P.P.D. No. 116 L.O. 2003  
 AND PLOT NO. 44 IN S.No 103/2Bpt IN APPD. LAYOUT P.P.D. No. 53 L.O. 2002 OF  
 PERUNGALATHUR VILLAGE

SCALE : 1 : 800

**OFFICE COPY**  
 FOR MEMBER - SECRETARY  
 CHENNAI METROPOLITAN  
 DEVELOPMENT AUTHORITY

