


PERUNGALATHUR
S. No 392 VILLAGE

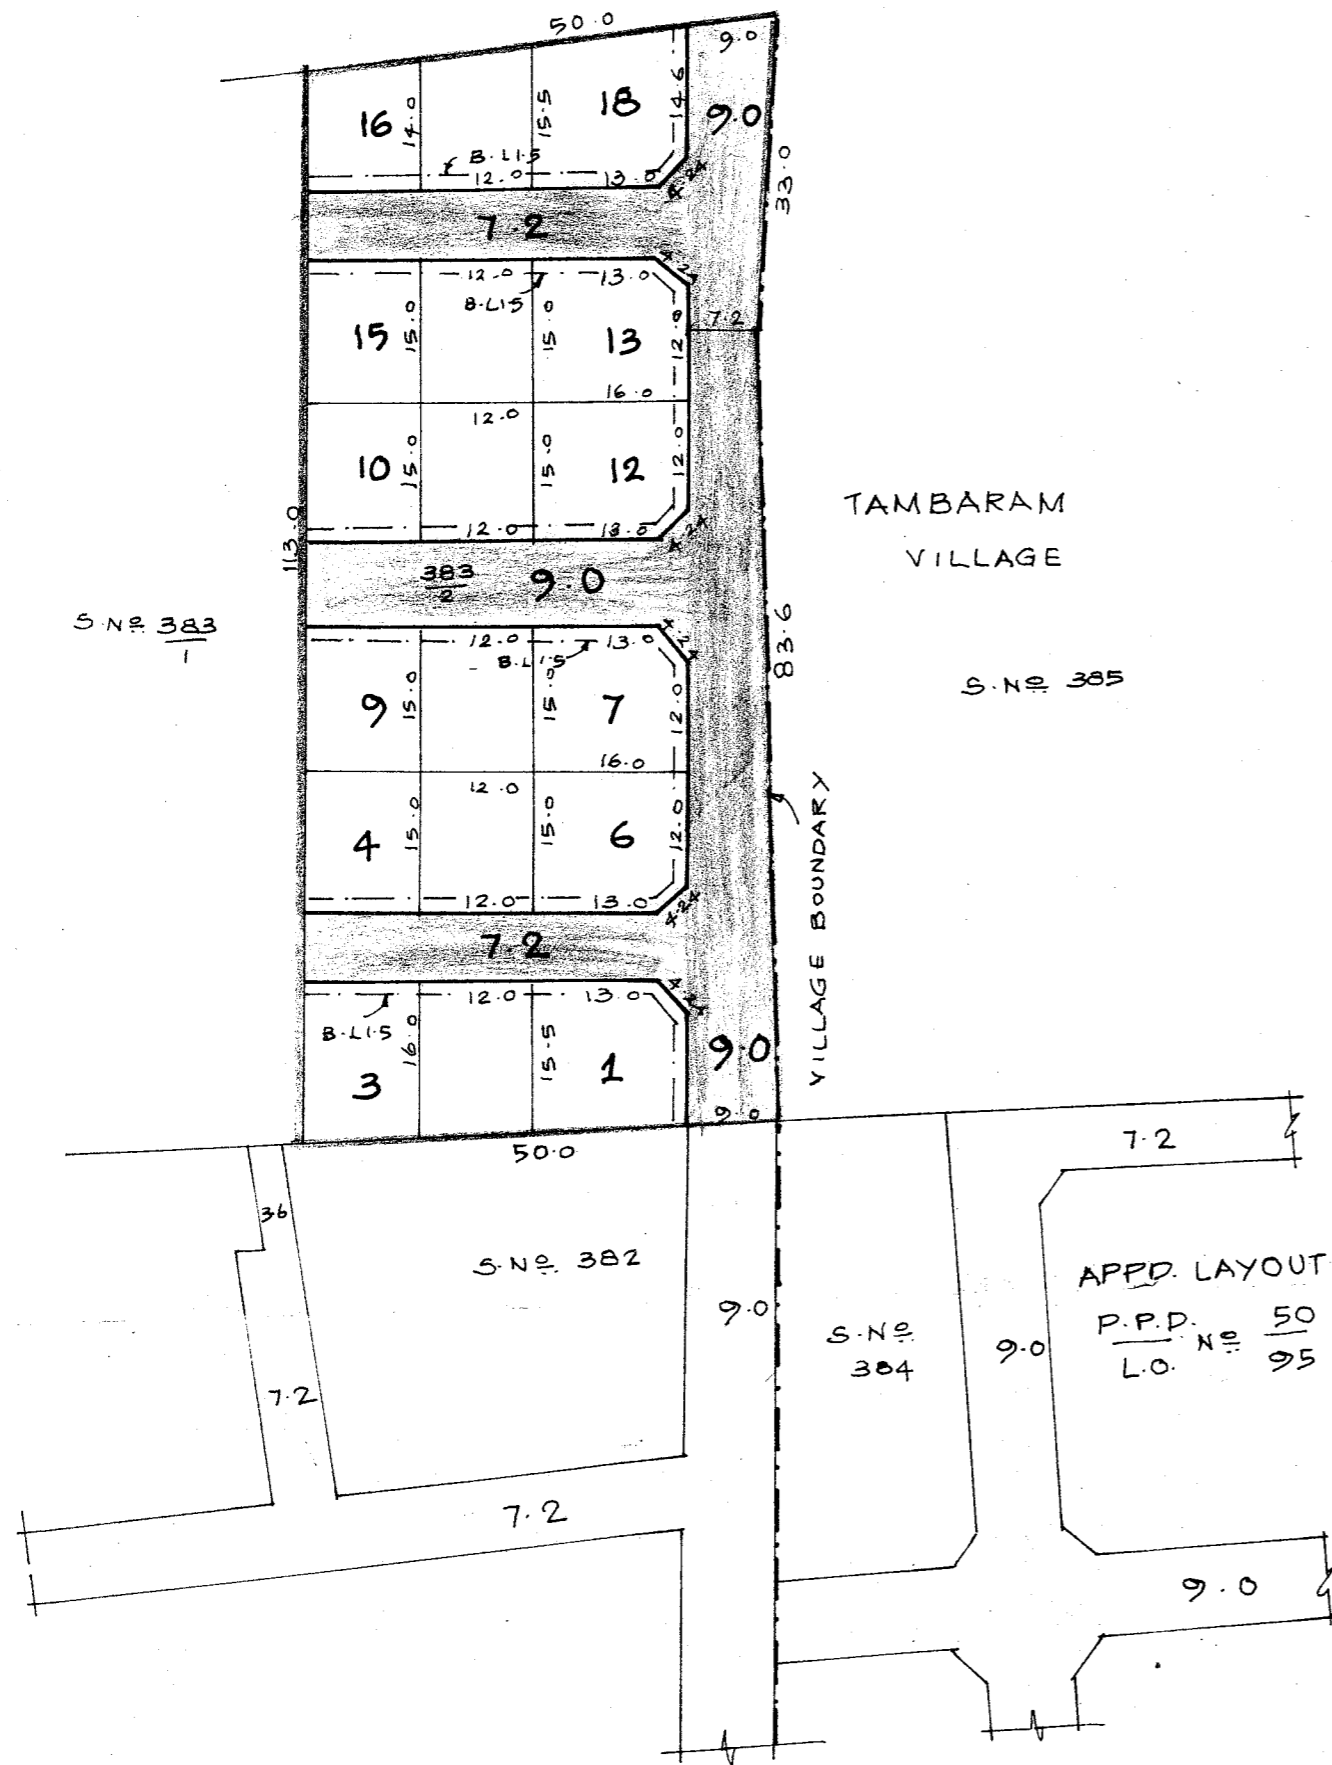

TOTAL EXTENT : 5650 M²
ROAD AREA : 1640 M²
No OF PLOTS : 18

- NOTE
1. SPLAY 3.0x3.0
 2. MEASUREMENTS INDICATED ARE EXCLUDING SPLAY DIMENSIONS.
 3. ROAD AREA WAS ALREADY HANDED OVER TO THE LOCAL BODY VIDE GIFT DEED DOC. No. 1230/06 DATED 10.3.06

- LEGEND
- ▬ SITE BOUNDARY
 - ▬ PROPOSED ROAD
 - ▬ EXISTING ROAD

P.P.D. No. 37
L.O. No. 2006
APPROVED
VIDE LETTER No. : L/5559/06
DATED : 13/04/06

PERUNGALATHUR SPECIAL VILLAGE PANCHAYAT

LAY OUT OF HOUSE SITES IN S.No 383/2 OF PERUNGALATHUR VILLAGE

SCALE 1:800

FOR MEMBER SECRETARY
CHENNAI METROPOLITAN
DEVELOPMENT AUTHORITY