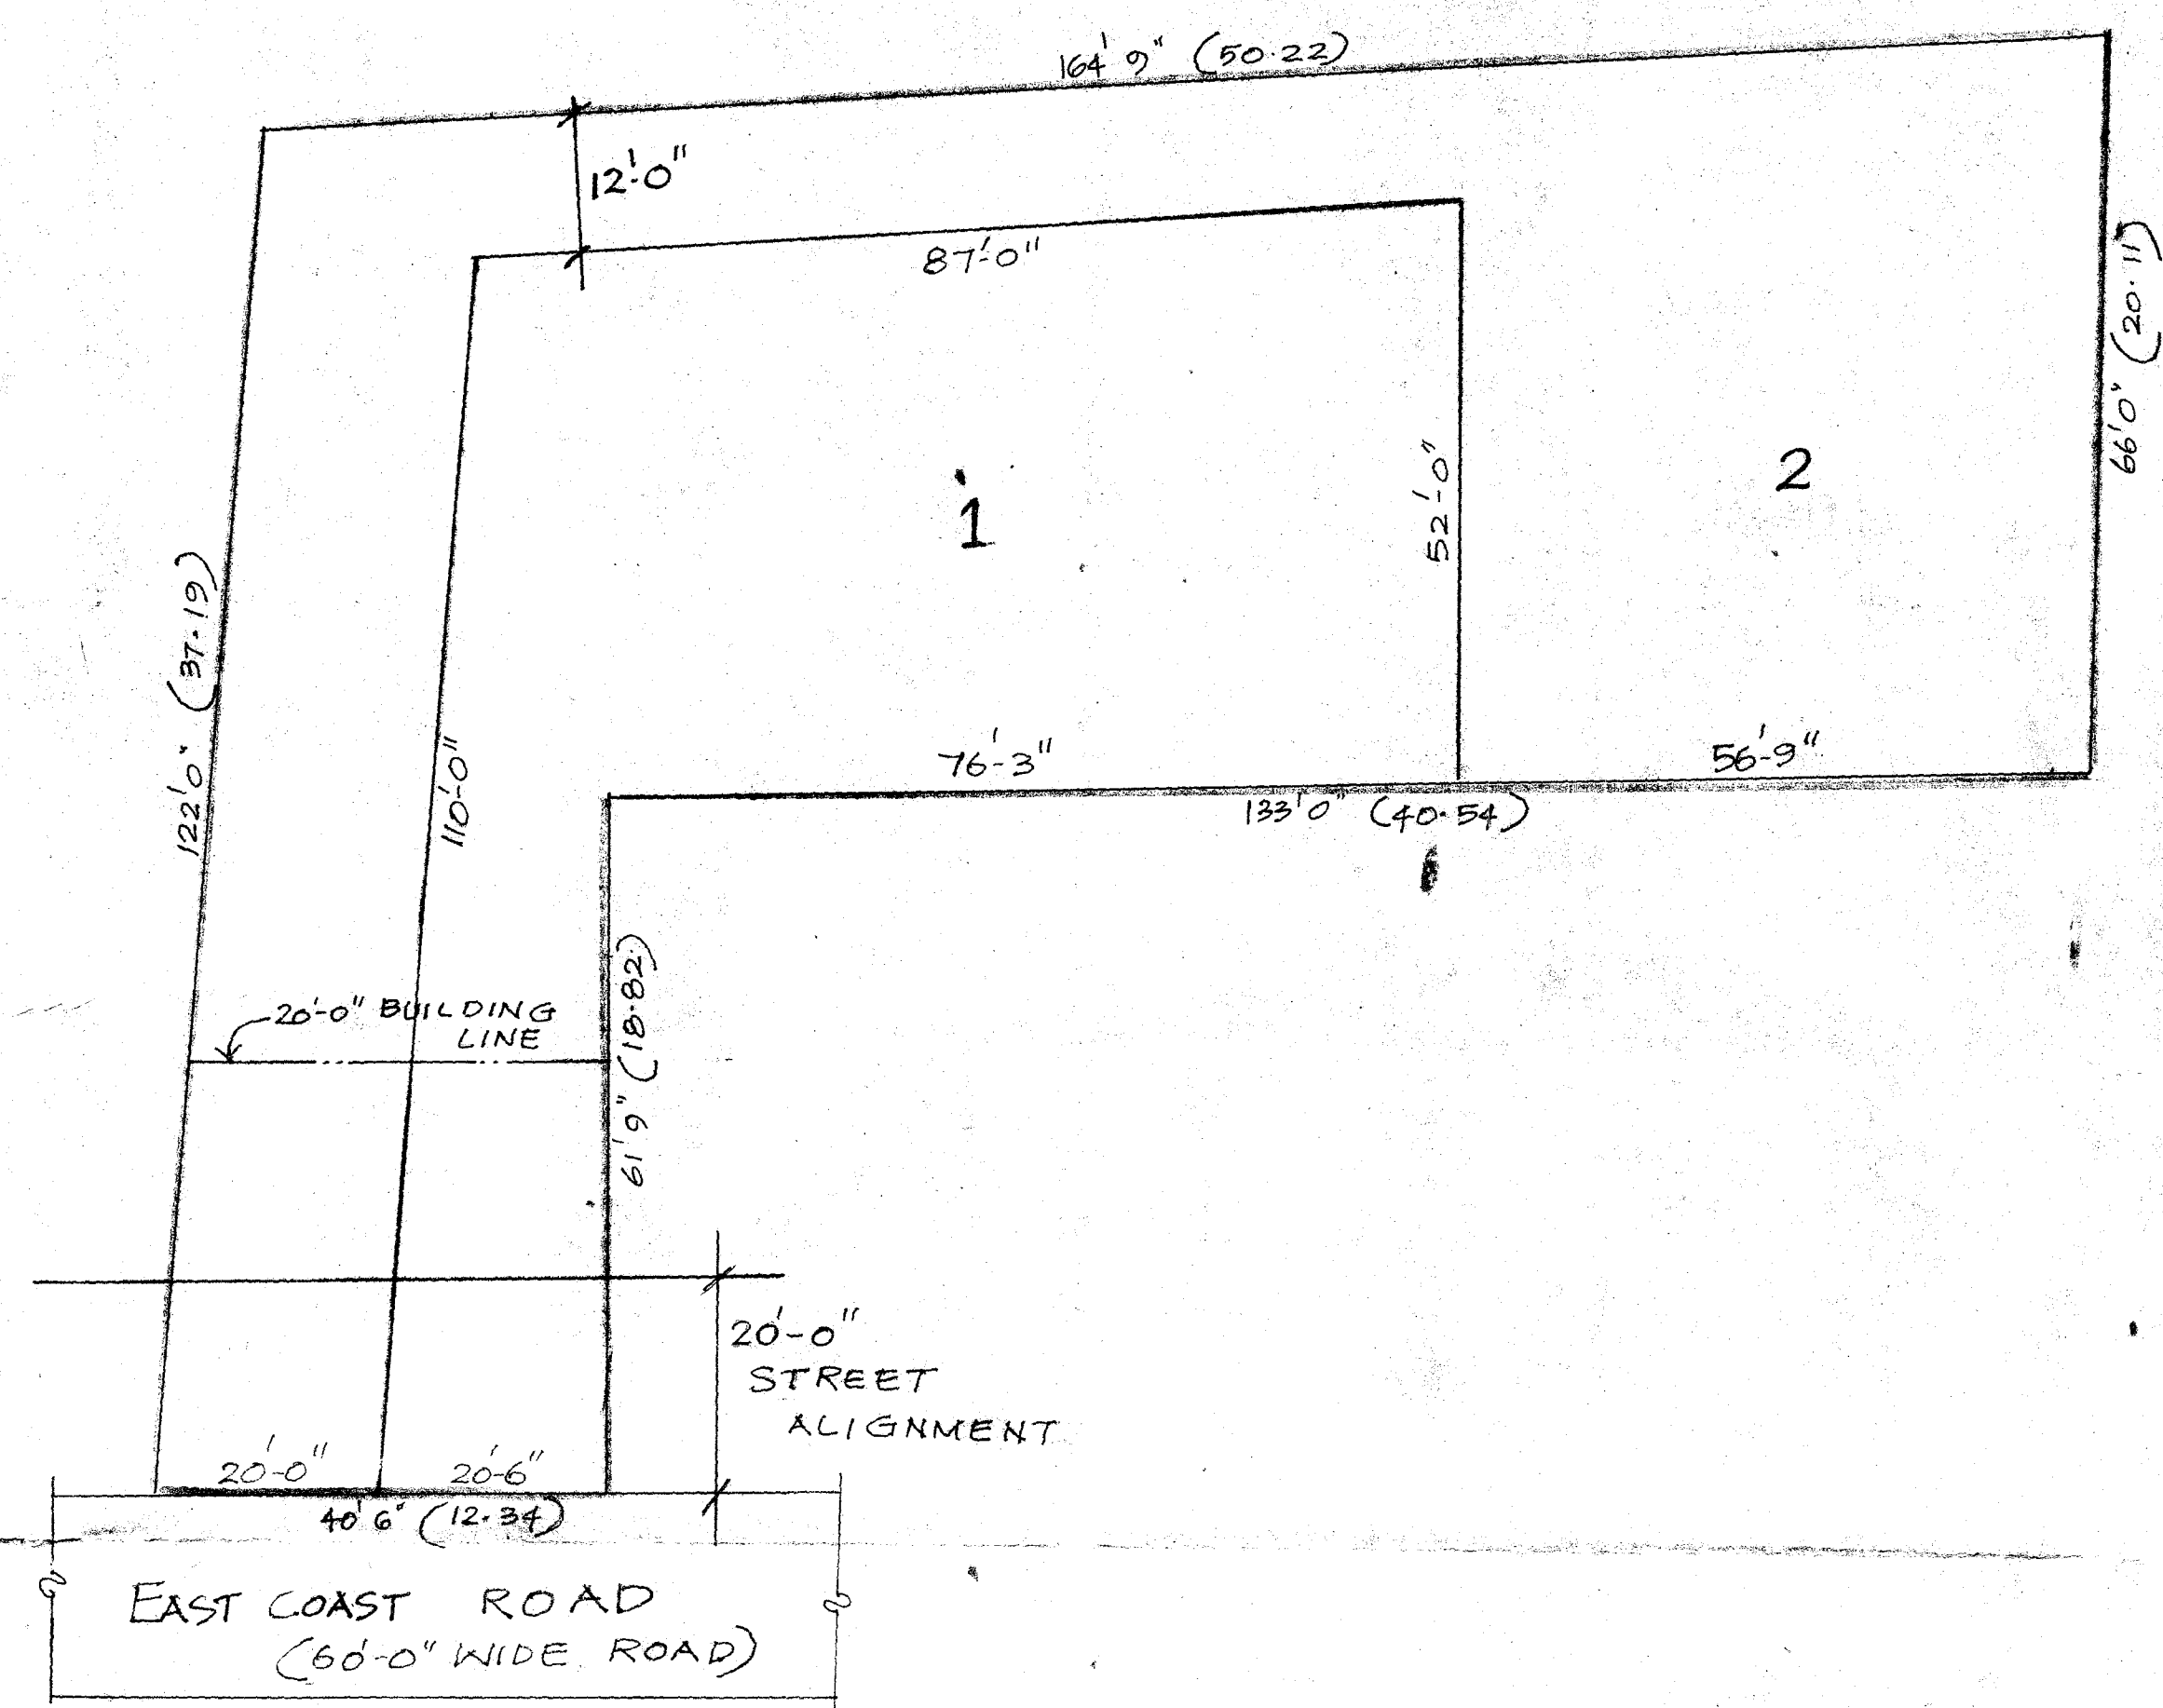

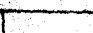


7



TOTAL EXTENT : 1200M²
 NO. OF PLOTS : 2

LEGEND

-  SITE BOUNDARY
-  EXISTING ROAD

P.P.D. NO. 7
 L.O. NO. 2007
 APPROVED
 VIDE LETTER NO : LI/24978/06
 DATED : 12/1/07
 OFFICE COPY
 FOR MEMBER-SECRETARY
 CHENNAI METROPOLITAN
 DEVELOPMENT AUTHORITY

ST. THOMAS MOUNT PANCHAYAT UNION
 SUB DIVISION OF HOUSE SITES IN THE ALREADY REGULARISED
 PLOT VIDE LETTER NO: REG/L3/50291/2000 dt: 27.11.2001, PERMIT NO: RP/LO/123/2001,
 S.NO: 238/401B OF KOTTIVAKKAM VILLAGE.
 SCALE: 1" = 16'-0"

