



TOTAL EXTENT : 4249 M²
 OWNER'S USE : 1185 M²
 EXTENT OF LAYOUT : 3064 M²
 ROAD AREA : 841 M²
 No. OF PLOTS : 15 Nos.

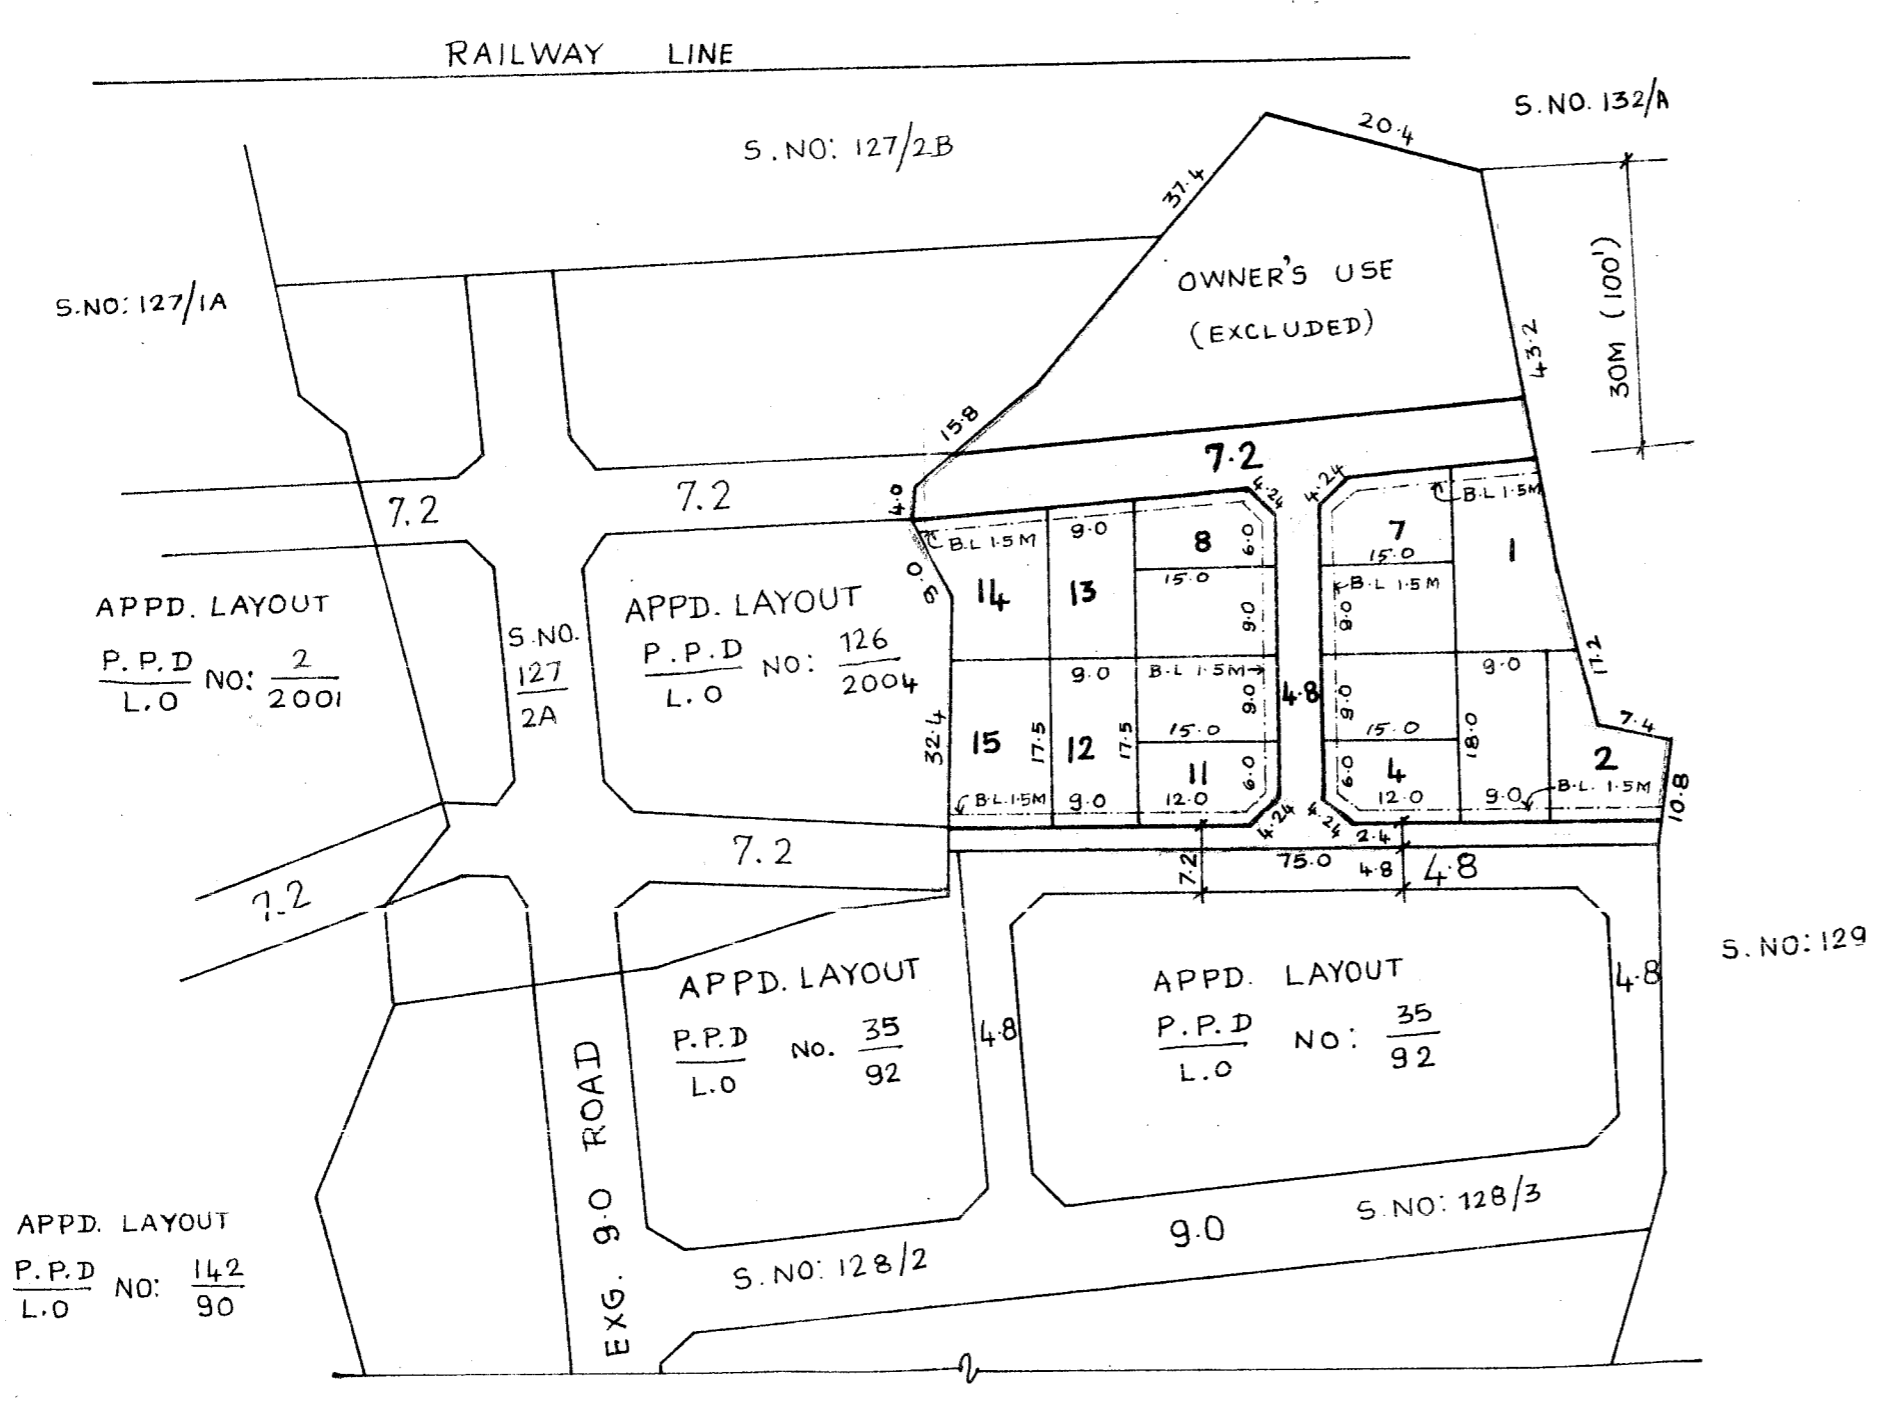

NOTE:-
 1. SPLAY 30M x 30M
 2. MEASUREMENTS INDICATED ARE EXCLUDING THE SPLAY DIMENSIONS.
 3. ROAD AREA ALREADY HANDED OVER TO THE LOCAL BODY
 VIDE GIFT DEED. DOC. NO: 13810/07 DATE: 27/11/07.

LEGEND:-
 [Symbol] SITE BOUNDARY
 [Symbol] PROPOSED ROAD
 [Symbol] EXISTING ROAD

P.P.D NO. 62
 L.O APPROVED 2007
 VIDE LETTER NO: LI/960/05
 DATED: 17/12/07
FOR OFFICE COPY
 FOR MEMBER SECRETARY
 CHENNAI METROPOLITAN
 DEVELOPMENT AUTHORITY

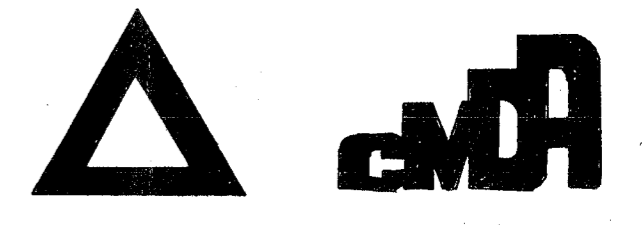

POONAMALLE PANCHAYAT UNION
 LAYOUT OF HOUSE SITES IN S.No: 128/1 OF
 NEMILICHERY VILLAGE.
 SCALE:- 1:800 (ALL DIMENSIONS ARE IN METRE.)