

**TOTAL EXTENT (AS PER PATT)** : **8050 SQ.M**  
**ROAD AREA** : **2616 SQ.M**  
**PUBLIC PURPOSE PROVIDED** : **57 SQ.M**  
(P.P-1 HANDED OVER TO THE LOCAL BODY 0.5% AREA : 28 SQ.M)  
(P.P-2 HANDED OVER TO THE TANGEDCO 0.5% AREA : 29 SQ.M)  
**No.OF.PLOTS** : **61 Nos.**

**NOTE:**

- SPLAY-1.5MX1.5M
- MEASUREMENTS ARE INDICATED EXCLUDING SPLAY DIMENSION
- |   |   |   |
|---|---|---|
| <ul style="list-style-type: none"> <li><span style="border: 1px solid black; display: inline-block; width: 20px; height: 10px; margin-right: 5px;"></span> ROAD AREA</li> <li><span style="border: 1px solid black; display: inline-block; width: 20px; height: 10px; margin-right: 5px;"></span> PUBLIC PURPOSE AREA-1</li> <li><span style="border: 1px solid black; display: inline-block; width: 20px; height: 10px; margin-right: 5px;"></span> PUBLIC PURPOSE AREA-2 (RESERVED FOR TANGEDCO)</li> </ul> | } | WERE HANDED OVER TO THE LOCAL BODY VIDE GIFT DEED DOCUMENT No.5348/2023, DATED: 11.04.2023, @ SRO REDHILLS. |
|---|---|---|

**CONDITIONS :**

**(I)TNCDBR-2019,RULE NO: 47 (8) IN G.O(Ms) No.18,MAWS DEPARTMENT DATED:04.02.2019 & AMENDMENTS APPROVED IN G.O.Ms.No.16,(MAI)DEPARTMENT DATED:31.1.2020 AND PUBLISHED IN TNGG ISSUE NO.41, DATED:31.1.2020**

ONE PERCENT OF LAYOUT AREA EXCLUDING ROAD,ADDITIONALLY,SHALL BE RESERVED FOR"PUBLIC PURPOSE" WITHIN THE ABOVE CEILING 0.5%OF AREA SHALL BE TRANSFERRED TO THE LOCAL BODY AND 0.5% OF AREA SHALL BE TRANSFERRED TO THE TANGEDCO OR TO THE LOCAL BODY FREE OF COST THROUGH A REGISTERED GIFT DEED BEFORE THE ACTUAL SANCTION OF THE LAYOUT.

**(II) TNCDBR-2019, RULE NO: 47 (11)**

THE COST OF LAYING IMPROVEMENTS TO THE SYSTEMS IN RESPECT OF ROAD, WATER SUPPLY, SEWERAGE, DRAINAGE OR ELECTRIC POWER SUPPLY THAT MAY BE REQUIRED AS ASSESSED BY THE CONCERNED AUTHORITY, NAMELY, THE LOCAL BODY AND TAMIL NADU ELECTRICITY BOARD, SHALL BE BORNE BY THE APPLICANT.


**(III) THE APPLICANT IS RESPONSIBLE FOR THE SHAPE,SIZE & DIMENSIONS OF THE SITE UNDER REFERENCE.**

⊙ NECESSARY SPACE FOR BUILDING LINE TO BE LEFT AS PER THE RULE IN FORCE WHILE TAKING UP DEVELOPMENT IN EVERY PLOT

**LEGEND:**

- SITE BOUNDARY
- ROADS GIFTED TO LOCAL BODY
- EXISTING ROAD
- PUBLIC PURPOSE-1 GIFTED TO LOCAL BODY
- PUBLIC PURPOSE-2 GIFTED TO TANGEDCO

This Planning Permission Issued under New Rule TNCDBR.2019 is subject to final outcome of the W.P(MD) No.8948 of 2019 and WMP (MD) Nos. 6912 & 6913 of 2019.

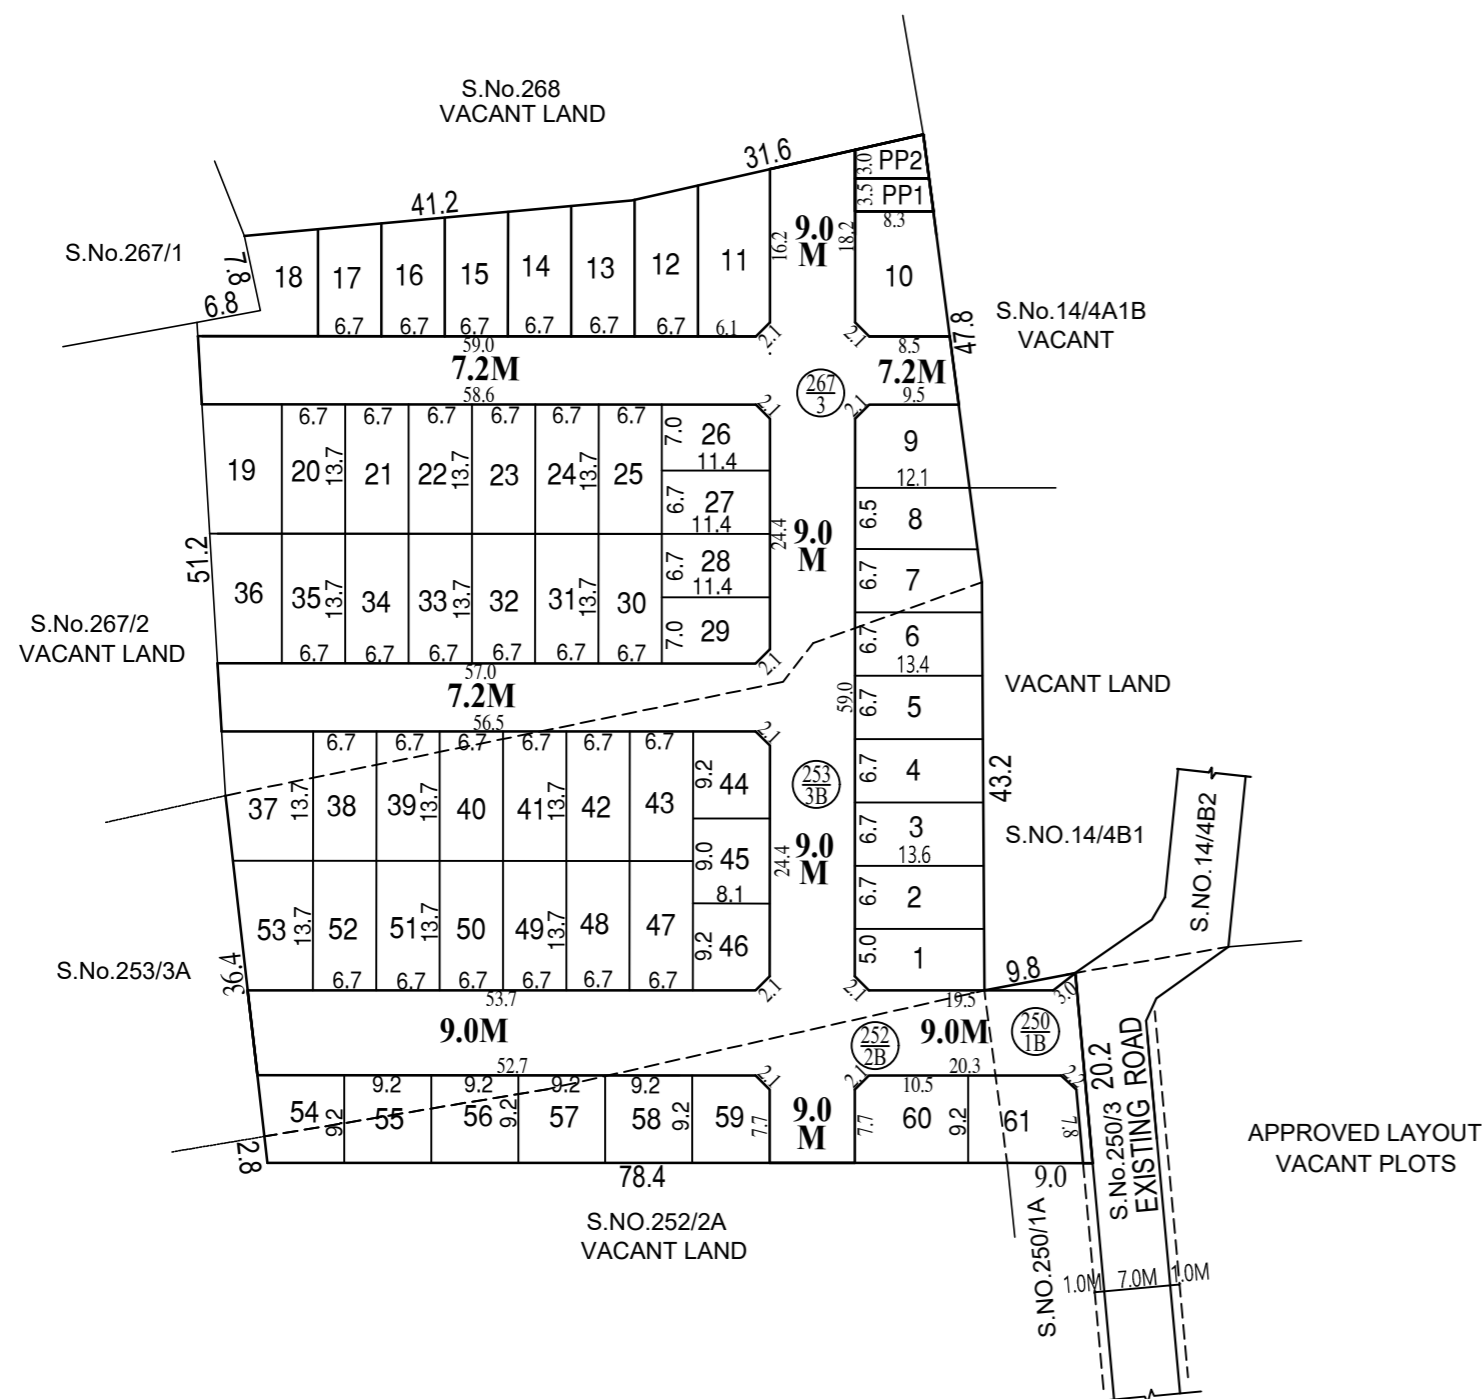

**CONDITION:**

THE LAYOUT APPROVED IS VALID SUBJECT TO OBTAINING SANCTION FROM THE LOCAL BODY CONCERNED.

**P.P.D** NO : **110**  
**L.O** **2023**

**APPROVED**

**VIDE LETTER NO : LAYOUT-1 /0235/ 2022**

**DATE : 21 / 04 / 2023**

**OFFICE COPY**

**FOR SENIOR PLANNER (LAYOUT)  
 CHENNAI METROPOLITAN  
 DEVELOPMENT AUTHORITY**

# SHOLAVARAM PANCHAYAT UNION

## LAYOUT OF HOUSE SITES IN S.Nos: 250/1B, 252/2B, 253/3B & 267/3 OF ANGADU VILLAGE

SCALE-1:800 (ALL MEASUREMENTS ARE IN METRE)

