FILE NO.L1/0292/2023

TOTAL EXTENT (AS PER PATTA)	:	1900 SQ.M
ROAD AREA	:	590 SQ.M
PUBLIC PURPOSE AREA (1%) (P.P-1 HANDED OVER TO THE LOCAL BODY 0.5% AREA : 9.0 SQ.M.) (P.P-2 HANDED OVER TO THE TANGEDCO 0.5% AREA : 10.0 SQ.M.)	:	19 SQ.M
No.OF.PLOTS	:	14 Nos.

NOTE:

1. SPLAY-1.5MX1.5M

2. MEASUREMENTS ARE INDICATED EXCLUDING SPLAY DIMENSION

3. ROAD AREA WERE HANDED OVER TO THE LOCAL BODY VIDE GIFT DEED DOCUMENT

No.1088/2024, DATED: 02.02.2024, @ SRO REDHILLS . PUBLIC PURPOSE AREA-1

DUBLIC PURPOSE AREA-2 (RESERVED FOR TANGEDCO)

CONDITIONS :

(I) THE FOLLOWING CONDITIONS OF PWD VIDE CE, WRD, CHENNAI REGION, CHEPAUK, CHENNAI-5, LETTER NO. DB/T5(3)/7651 /F-NOC VILANGADUPAKKAM VILLAGE 5482 / 2023 / DATED:02.08.2023 ARE TO BE COMPLIED BY THE APPLICANT BEFORE SANCTION OF THE LAYOUT.

1. The applicant's-land should be filled with earth filling with proper compaction to the minimum Level of (+)8.350m (i.e.(+)6.95m below Datum-of Redhills-Tank at F.T.L as (+)15.300m to protect the site from inundation during floods.


The process of earth filling and compaction should be done in layers of not more than 0.30 metre depth to achieve required degree of compaction for the depth from 1.230m to 1.300m depending upon the existing field levels. Also, the applicant should provide emergency pumping operation for the seepage water, if it is proposed to have basement floor and as well as dewatering arrangements during flood periods. The entire pavement level within the site should not be less than (+)8.350m.

2. The applicant should clearly demarcate the boundary of his land before commencement of any developmental activities especially the channel runs along Northern sides in the presence of Revenue and WRD authorities.

3. The permission granted to the applicant, should not be altered/modified/ changed to any others. Based on the records submitted by the applicant, the permission is granted. If any documents seem to be fake/manipulated/fabricated, in future the above permission will be cancelled without any correspondence. Hence, the applicant is solely responsible of genuinety of the documents submitted.

4. The WRD officers should be allowed to inspect the site at any time, during execution and thereafter, if necessary. Advance intimation should be given to the WRD officers concerned before commencement of work.

EXISTING ERI	
S.NO:94 18.0M PROPOSED GRID OF ROA	ŧD
S.NO:95/1A	
∞ <u>56.0</u>	

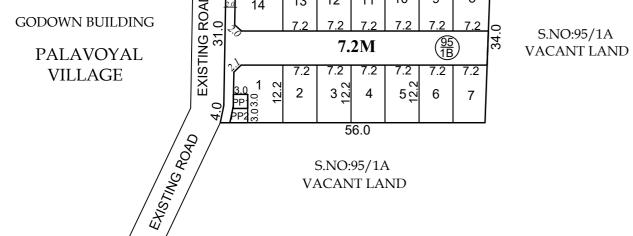

5. The applicant should abide by the rules and regulation of the WRD from time to time. The applicant should also abide court of law of both State & Central Government from time to time.

6. WRD is giving opinion only in connection with the inundation aspect and does not deliver any rights to the applicant to encroach the WRD / Government Lands / river. The NOC for his site from the WRD is purely issued on the basis of inundation point of view.

7. The applicants should not object at any time for the maintenance works/ improvement works of the channels which are proposed to be carried out by WRD. The applicants should give an undertaking in writing to the effect that the above proposal will not obstruct in case any maintenance / improvement / development works as per Revenue records [FMB], which are proposed to be carried out by WRD in future periodically.

TECHNICAL SUGGESTIONS:

a) The applicant should prepare the layout proposal by considering the suitable internal storm water drainage network drains within the site ie., micro drains of suitable size as per prevailing site conditions. The same should be connected to the local drain/channel, at their own cost rainwater harvesting, roads with road side drains and sewerage treatment and its disposal and garbages/debris and other solid waste management as per norms in existence within the applicant's land according to existing rules in force and should get proper approval from competent authority without fail.

b) The sewage or any unhygienic drainage (Treated or Untreated) should not be let into Eri /channel/course at any cost and the debris and other materials should not be dumped into the drain / surplus course obstructing free flow of water. The Applicant should make drainage network, at his own cost and the same is to be connected to natural storm water drainage channel. There should not be any hindrance to the free flow of internal drain to downstream.

c)The necessary setback distance especially on North should be provided within the site as per the norms in existence and as per the rules in force of CMDA (as per the circular issued by the office of the Commissioner of Town & Country Planning. Chennai - 2 vide Roc. No.4367/2019-BA2/13.03.2019) during development and no construction activities are to be executed in the setback area in future also. The CMDA should issue completion certificate only after obtaining compliance certificate NOC from WRD.

d) The applicant should get clearance certificate for his site from the Revenue department to make sure that the site is not an encroached property from the water body as well as confirming this proposed site boundaries.

e) The sewage water from the applicant's land should not let into the drain and for the disposal of the sewage water, suitable arrangements should be made for the same by the applicant, and as well as the construction materials/debris/garbages should not be dumped into the Eri at any cost. At any cost, sewage/sullage should not be let into river, and the garbages, debris and construction materials should not be dumped into the Eri restricting the free flow of water.

The owner of the document received from the applicant in respect to the ownership is purely of applicant's responsibility and it is only for reference purpose to this department. The legal validity of this document should be verified by the Development / Revenue authorities. The specific remarks on inundation are purely issued on technical grounds in respect to the physical location of land.

Failing to comply with any of the above conditions, WRD reserves rights to withdraw the Technical opinion on inundation point of view to the above proposed site and in event, the applicant shall not be eligible for any compensation whatsoever and as well as legal entity.

(III)TNCDBR-2019, RULE NO: 47 (11)

THE COST OF LAYING IMPROVEMENTS TO THE SYSTEMS IN RESPECT OF ROAD, WATER SUPPLY, SEWERAGE, DRAINAGE OR ELECTRIC POWER SUPPLY THAT MAY BE REQUIRED AS ASSESSED BYTHE CONCERNED AUTHORITY, NAMELY, THE LOCAL BODY AND TAMIL NADU ELECTRICITY BOARD, SHALL BE BORNE BY THE APPLICANT.

(IV) LOCAL BODY SHOULD ENSURE COMPLIANCE OF ALL THE CONDITIONS STIPULATED BY PWD IN THEIR DB/T5(3)/7651 /F-NOC VILANGADUPAKKAM VILLAGE 5482 / 2023 / DATED:02.08.2023, AND SHALL OBTAIN A LETTER FROM PWD CONFIRMING THE COMPLIANCE OF THE CONDITIONS BEFORE THE SANTION AND RELEASE OF THE LAYOUT.

(V) THE APPLICANT IS RESPONSIBLE FOR THE SHAPE, SIZE & DIMENSIONS OF THE SITE UNDER REFERENCE

● NECESSARY SPACE FOR BUILDING LINE TO BE LEFT AS PER THE RULE IN FORCE WHILE TAKING UP DEVELOPMENT IN EVERY PLOT.

LEGEND

SITE BOUNDARY

ROADS GIFTED TO LOCAL BODY

EXISTING ROAD

PUBLIC PURPOSE -1 GIFTED TO LOCAL BODY

PUBLIC PURPOSE -2 GIFTED TO LOCAL BODY (FOR TANGEDCO)

CONDITION:


THE LAYOUT APPROVED IS VALID SUBJECT TO OBTAINING SANCTION FROM THE LOCAL BODY CONCERNED.



28 2024

APPROVED

VIDE LETTER NO : LAYOUT-1 / 0292 / 2023 DATE : 12 / 02 / 2024

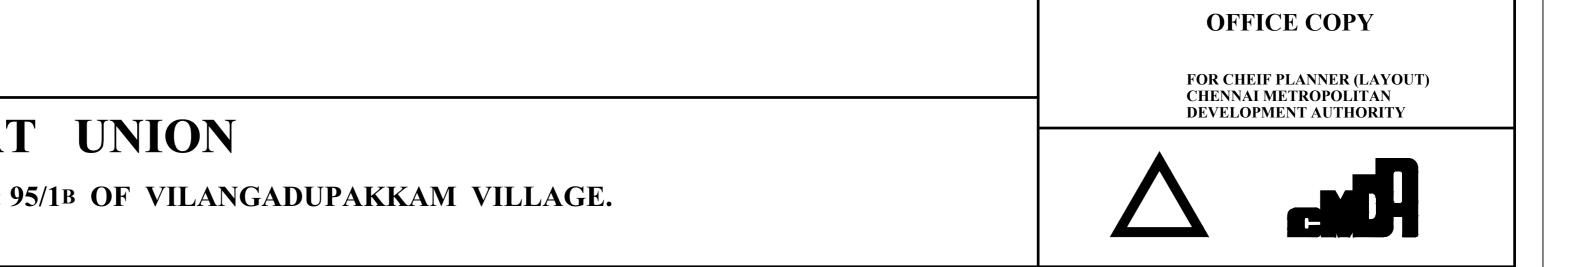

This Planning Permission Issued under New Rule TNCDBR.2019 is subject to final outcome of the

W.P(MD) No.8948 of 2019 and WMP (MD)

Nos. 6912 & 6913 of 2019.

PUZHAL PANCHAYAT UNION

LAYOUT OF HOUSE SITES IN S.No: 95/1B OF VILANGADUPAKKAM VILLAGE.

SCALE - 1:800 (ALL MEASUREMENTS ARE IN METRE)