

TOTAL EXTENT (AS PER DOCUMENT) : 9146 SQ.M
ROAD AREA : 2654 SQ.M
PUBLIC PURPOSE AREA (1%) : 71 SQ.M
 (P.P-1 HANDED OVER TO THE LOCAL BODY 0.5% AREA : 34.0 SQ.M
 (P.P-2 HANDED OVER TO THE TANGEDCO 0.5% AREA : 37.0 SQ.M)
NO.OF.PLOTS : 64 Nos.

FILE NO.L1/0081/2024

NOTE:

- SPLAY-1.5MX1.5M
 - MEASUREMENTS ARE INDICATED EXCLUDING SPLAY DIMENSION
 - ROAD AREA
PUBLIC PURPOSE AREA-1
PUBLIC PURPOSE AREA-2 (RESERVED FOR TANGEDCO)
- WERE HANDED OVER TO THE LOCAL BODY VIDE GIFT DEED DOCUMENT NO.9533/2024, DATED: 05.11.2024, @ SRO PADAPPAL.

CONDITIONS:

(I) THE FOLLOWING CONDITIONS OF PWD VIDE CE, WRD, CHENNAI REGION, CHEPAUK, CHENNAI-5, LETTER NO.DB/TS(3)/F-NOC 4538 NADUVEERAPATTU VILLAGE 5967/2024, DATED:25.07.2024, ARE TO BE COMPLIED BY THE APPLICANT BEFORE SANCTION OF THE LAYOUT.

- The applicants' land should be filled with earth filling with proper compaction to the minimum level of (+)19.600m (i.e.)3.460m above the above the Crest Level Somangalam River in Reservoir regulator across the SomangalamTributory (+)16.140m to protect the site from inundation during floods. The process of earth filling and compaction should be done in layers of not more than 0.30 metre depth to achieve required degree of compaction for the depth from (+)1.480m to (+)1.520m depending upon the existing field levels. Also, the applicants should provide emergency pumping operation for the seepage water, if it is proposed to have basement floor and as well as dewatering arrangements during flood periods. The all round pavement level within the site should not be less than (+)19.600m and the regular habitation should be above MFL.
- The applicants should clearly demarcate boundary of their land before commencement of any developmental activities in the presence of Revenue, Local body and WRD authorities concerned without fail and should not encroach the Government land and the same should be maintained as it is in the Revenue records.
- The permission granted to the applicants, should not be altered / modified / changed to any others. Based on the records submitted by the applicants, the permission is granted. If any documents seem to be fake / manipulated / fabricated, in future the above permission will be cancelled without any correspondence. Hence, the applicants are solely responsible of genuineness of the documents submitted.
- The WRD officers should be allowed to inspect the site at any time, during execution and thereafter, if necessary. Advance intimation should be given to the WRD officers concerned before commencement of work.
- The applicants should abide by the rules and regulation of the WRD from time to time. The applicants should also abide court of law of both State & Central Government from time to time.
- WRD is giving opinion only in connection with the inundation aspect and does not deliver any rights to the applicants to encroach the WRD / Government Lands / river. The NOC for this site from the WRD is purely issued on the basis of inundation point of view.
- The applicant should not object at any time for the maintenance work / improvements work of the channel which is proposed to be carried out by WRD. The applicant should give an undertaking in writing to the effect that the above proposal will not obstruct in case any maintenance / improvements / development works as per Revenue records (FMB), which are proposed to be carried out by WRD/Local body in future periodically.
- The Field channel in S.F.No. 123 in Naduveerapattu Village stretch Southern side of the applicant boundary should be marked as per FMBand monitored and maintained by the applicant at his own cost. The width of the channel should be maintained without encroachments as per Revenue records and the hydraulic parameters of the field channel should be maintained. The applicant should make necessary periodical arrangements for free flow of water through the existing channel to the downside area within the proposed layout site. Also, the applicant should de-silt the channel periodically and remove the obstruction then and there without any hindrance for free flow of water at his own cost within the proposed land, after the completion of project also.
- The applicants should not construct any cross masonry across the water body area without obtaining prior permission from WRD. If any damaged to the water body should be restored by the applicant at their own cost.
- The Government Channel in S.F.No.123 abutting the applicant land should be completely de-silted and re-sectioned by constructing retaining wall on either side of the channel with concrete bed as per the FMB up to their stretch at the applicant's own cost. The bed level of the above channel should be ascertained and restored before commencing the development activity in the presence of the concerned WRD Executive Engineer. Moreover, the width of entire channel as per Revenue records (FMB) along & within the stretch of applicant's land should be maintained properly without any change and without encroachments.

Technical Suggestions:

- The applicants should prepare the layout proposal by considering the suitable internal storm water drainage i.e. periparal drain of size not less than the 1.00m x0.900mand lateral drain of suitable size within the site as per prevailing site conditions. The same should be connected to the local drain / channel, rainwater harvesting, roads with road side drain and sewerage treatment and its disposal and garbages/ debris and other solid waste management as per norms in existence within the applicants' land according to existing rules in force and should get proper approval from competent authority without fail.
- The sewage or any unhygienic drainage (Treated or Untreated) should not be let into drain / channel / course at any cost and the debris and other materials should not be dumped into the drain / surplus course obstructing free flow of water. The applicants should make drainage network, at their own cost and the same is to be connected to natural storm water drainage / channel. There should not be any hindrance to the free flow of internal drain to downstream.
- The applicant should provide necessary setback distance especially 3.00m on southern side of the site (i.e.) SomangalamTributory lies in S.F.No.123 of Naduveerapattu Village within the site as per site condition as per the norms in existence and as per the rules in force of CMDA (as per the circular issued by the office of the Commissioner of Town & Country Planning, Chennai-2 vide Roc. No.4367/ 2019 / BAZ / Dated: 13.03.2019) during development and there should not be any construction activities in the setback areas in future also. The CMDA should issue completion certificate only after obtaining completion certificate NOC from WRD.
- The applicants should get clearance certificate for this site from the Revenue department to make sure that the site is not an encroached property from the water body as well as confirming this proposed site boundaries.
- The sewage water from the applicants' land should not be let into the drain and for the disposal of the sewage water, suitable arrangements should be made for the same by the applicants, and as well as the construction materials / debris / garbages should not be dumped into the River / Eri / Channel / Pond at any cost.

At any cost, sewage / sullage should not be let into River / Eri / Channel / Pond, and the garbages, debris and construction materials should not be dumped into the River / Eri / Channel / Pond restricting the free flow of water. The owner of the document received from the applicants in respect to the ownership is purely of applicants' responsibility and it is only for reference purpose to this department. The legal validity of this document should be verified by the Development / Revenue authorities. The specific remarks on inundation are purely issued on technical grounds in relation to the physical location of land.

Failing to comply with any of the above conditions, WRD reserves rights to with draw the Technical opinion on inundation point of view to the above proposed site and in event, the applicants shall not be eligible for any compensation whatsoever and as well as legal entry.

(II) LOCAL BODY SHOULD ENSURE COMPLIANCE OF ALL THE CONDITIONS STIPULATED BY PWD IN THEIR LETTER NO. DB/TS(3)/F-NOC 4538 NADUVEERAPATTU VILLAGE 5967/2024, DATED:25.07.2024, AND SHALL OBTAIN A LETTER FROM PWD CONFIRMING THE COMPLIANCE OF THE CONDITIONS BEFORE THE SANCTION AND RELEASE OF THE LAYOUT.

(III) TNCDR-2019, RULE NO: 47 (I)

THE COST OF LAYING IMPROVEMENTS TO THE SYSTEMS IN RESPECT OF ROAD, WATER SUPPLY, SEWERAGE, DRAINAGE OR ELECTRIC POWER SUPPLY THAT MAY BE REQUIRED AS ASSESSED BY THE CONCERNED AUTHORITY, NAMELY, THE LOCAL BODY AND TAMIL NADU ELECTRICITY BOARD, SHALL BE BORNE BY THE APPLICANT.

(IV) THE APPLICANT IS RESPONSIBLE FOR THE SHAPE, SIZE & DIMENSIONS OF THE SITE UNDER REFERENCE.

© NECESSARY SPACE FOR BUILDING LINE TO BE LEFT AS PER THE RULE IN FORCE WHILE TAKING UP DEVELOPMENT IN EVERY PLOT.

LEGEND :

- SITE BOUNDARY
- ROADS GIFTED TO LOCAL BODY
- EXISTING ROAD
- PUBLIC PURPOSE-1 GIFTED TO LOCAL BODY
- PUBLIC PURPOSE-2 GIFTED TO LOCAL BODY (FOR TANGEDCO)
- CHANNEL

This Planning Permission Issued under New Rule TNCDR-2019 is subject to final outcome of the W/PMD No.6948 of 2019 and WMP (MD) Nos. 6912 & 6913 of 2019.


CONDITION:
 THE LAYOUT APPROVED IS VALID SUBJECT TO OBTAINING SANCTION FROM THE LOCAL BODY CONCERNED.

P.P.D NO : **291**
L.O **2024**

APPROVED
 VIDE LETTER NO : LAYOUT-1 / 0081 / 2024
 DATE : 23 / 12 / 2024

OFFICE COPY

FOR MEMBER SECRETARY
 CHENNAI METROPOLITAN
 DEVELOPMENT AUTHORITY

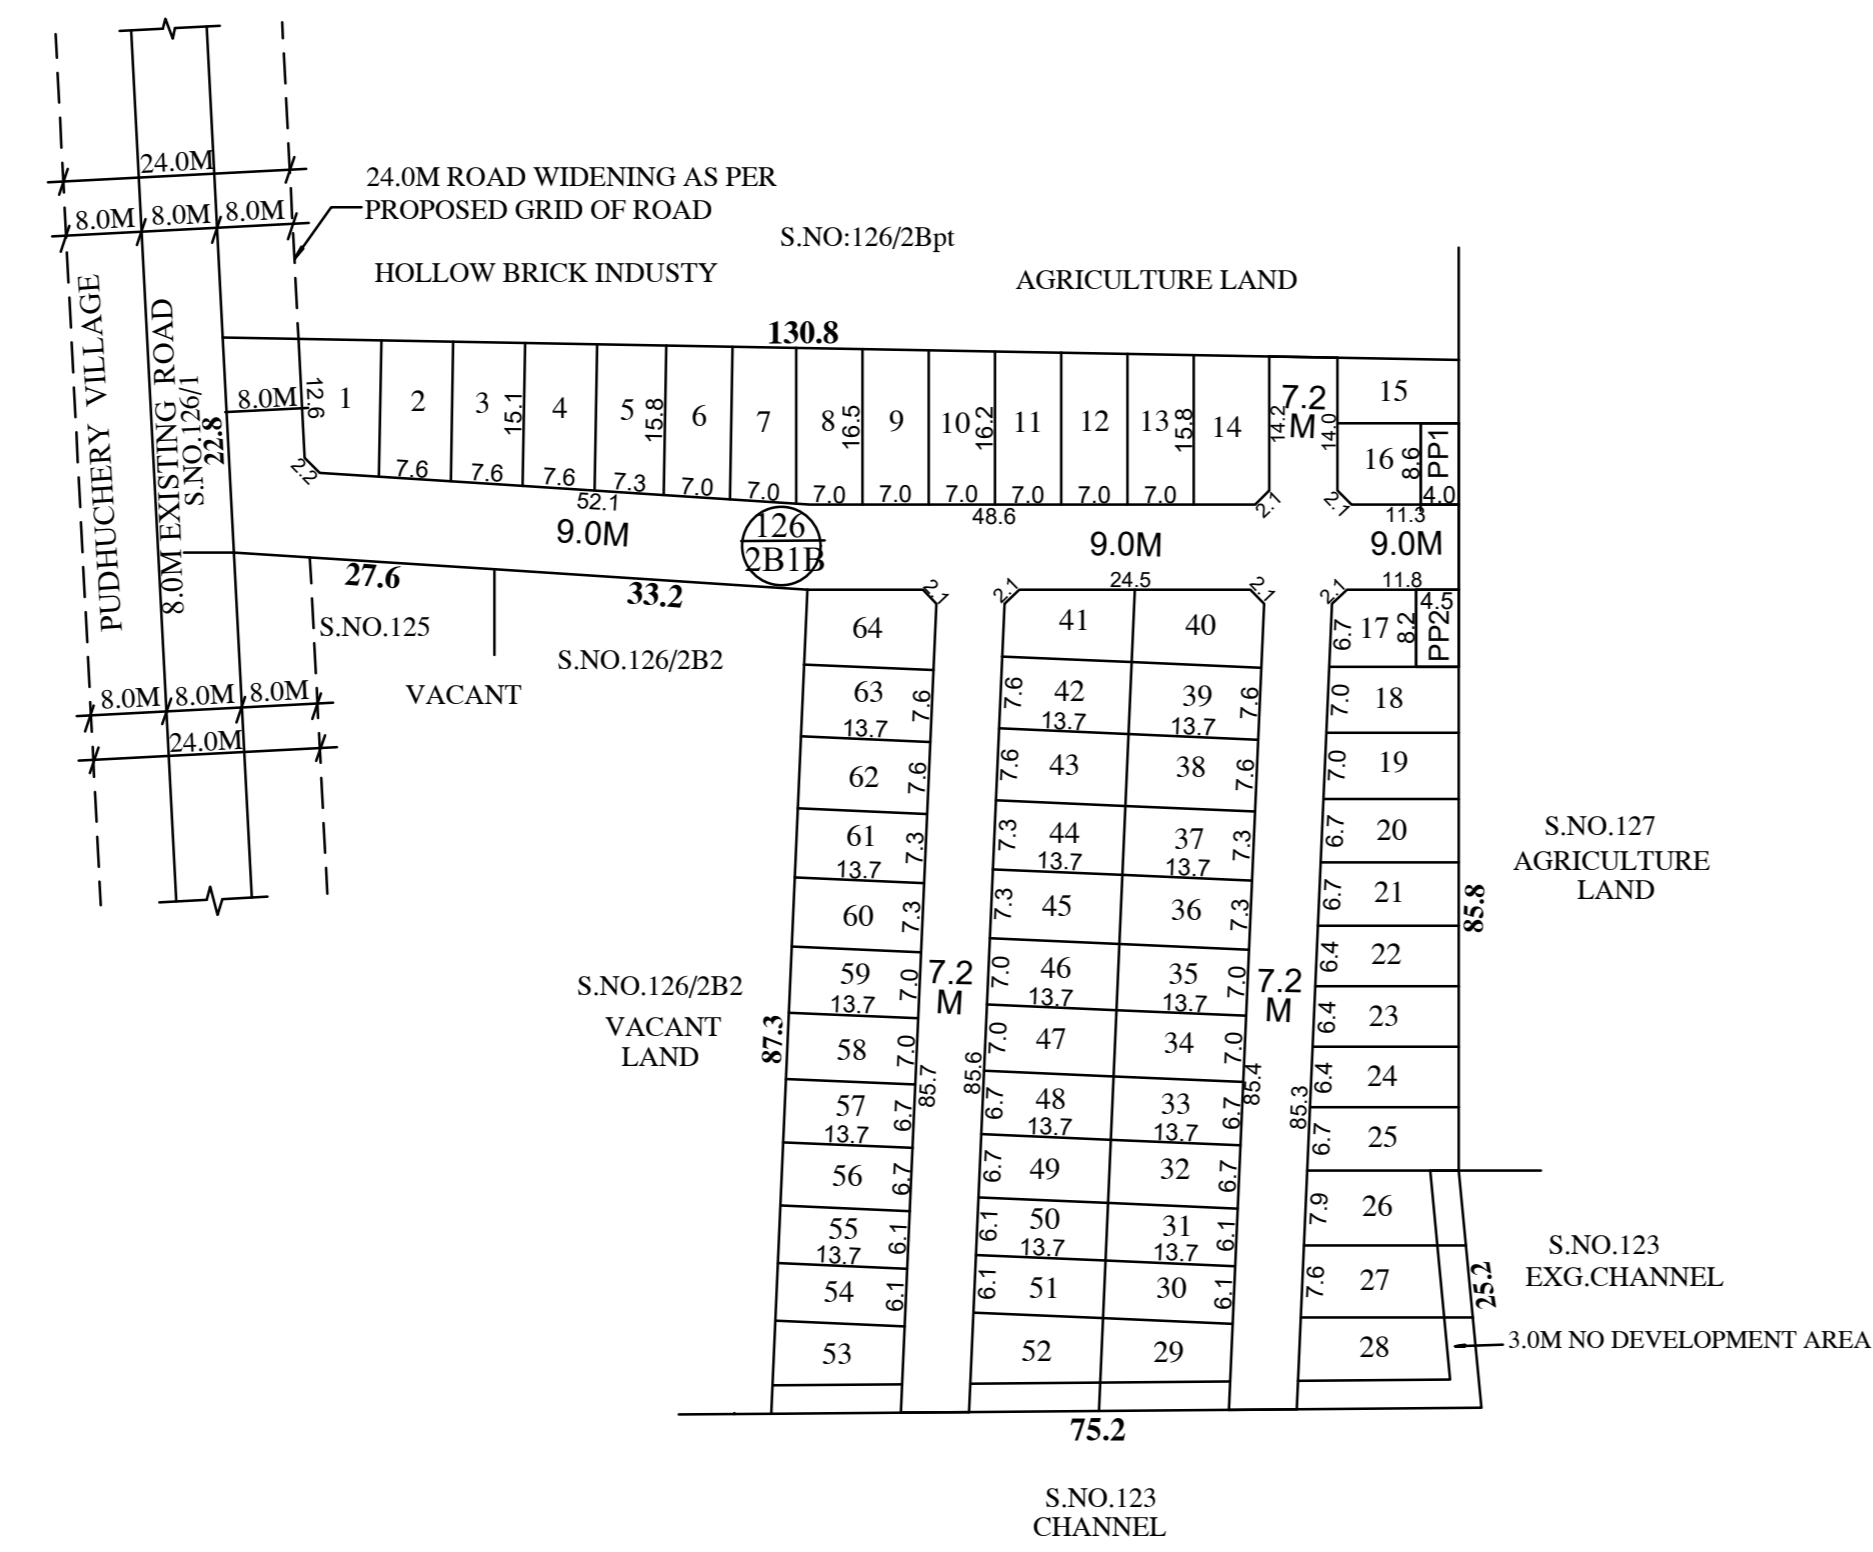

KUNDRATHUR PANCHAYAT UNION

LAYOUT OF HOUSE SITES IN S.No: 126/2B1B OF NADUVEERAPATTU VILLAGE.

SCALE - 1:800 (ALL MEASUREMENTS ARE IN METRE)